

NOTES:

1. APPLY 3/4" DOLLOP OF XL-FLASH OVER AREA PENETRATED BY MASONRY VENEER ANCHORS.
2. DOLLOP OF XL-FLASH IS NOT REQUIRED WHERE GASKETED MASONRY VENEER ANCHORS THAT SEAL TO CURED XL-PERM (ULTRA) NP ARE INSTALLED.



**PECORA
CORPORATION®**

Architectural Weatherproofing Products
U.S.A. • since 1862

Pecora Corporation is a manufacturer of materials and not a licensed design professional. Details prepared by Pecora are schematic only and are offered as a guide for the convenience of Pecora's customers.

07 27 00 - AIR BARRIERS . B2010.80 - EXTERIOR WALL SUPP COMPONENTS

**XL-PERM (ULTRA) NP
BRICK TIE TREATMENT**

NO SCALE

DATE: 10-2018


DRAWING NO.: PEC-DT-NP-BRT-001

LINE OF AIR, VAPOR, & WATER
CONTROL LAYERS

INTERIOR

EXTERIOR

CAST-IN-PLACE CONCRETE,
PRECAST CONCRETE, OR UNIT
MASONRY WALL CONSTRUCTION

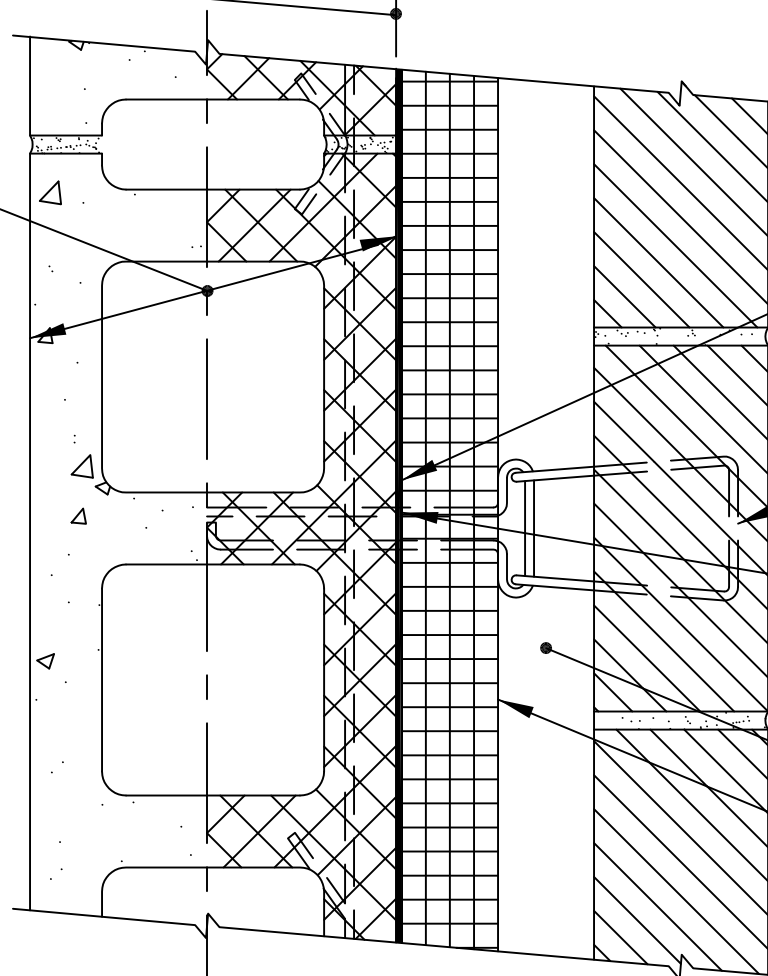

AIR BARRIER: PECORA
XL-PERM (ULTRA) NP
APPLY AT 17-20 WET MILS
(14-17 MILS DFT)

MASONRY TIE

TREAT PENETRATIONS W/
3/4" DOLLOP OF PECORA
XL-FLASH LIQUID FLASHING
& JOINT FILLER

AIR SPACE

INSULATION

EXTERIOR VENEER/
CLADDING



**PECORA
CORPORATION®**

Architectural Weatherproofing Products
U.S.A. • since 1862

Pecora Corporation is a
manufacturer of materials
and not a licensed design
professional. Details
prepared by Pecora are
schematic only and are
offered as a guide for the
convenience of Pecora's
customers.


07 27 00 AIR BARRIERS / B2010.80 EXTERIOR WALL SUPP COMPONENTS

**XL-PERM (ULTRA) NP
TREATMENT AT ADJUSTABLE MASONRY TIE**

NO SCALE

DATE: 10-2018

DRAWING NO.: PEC-DT-NP-BRT-002

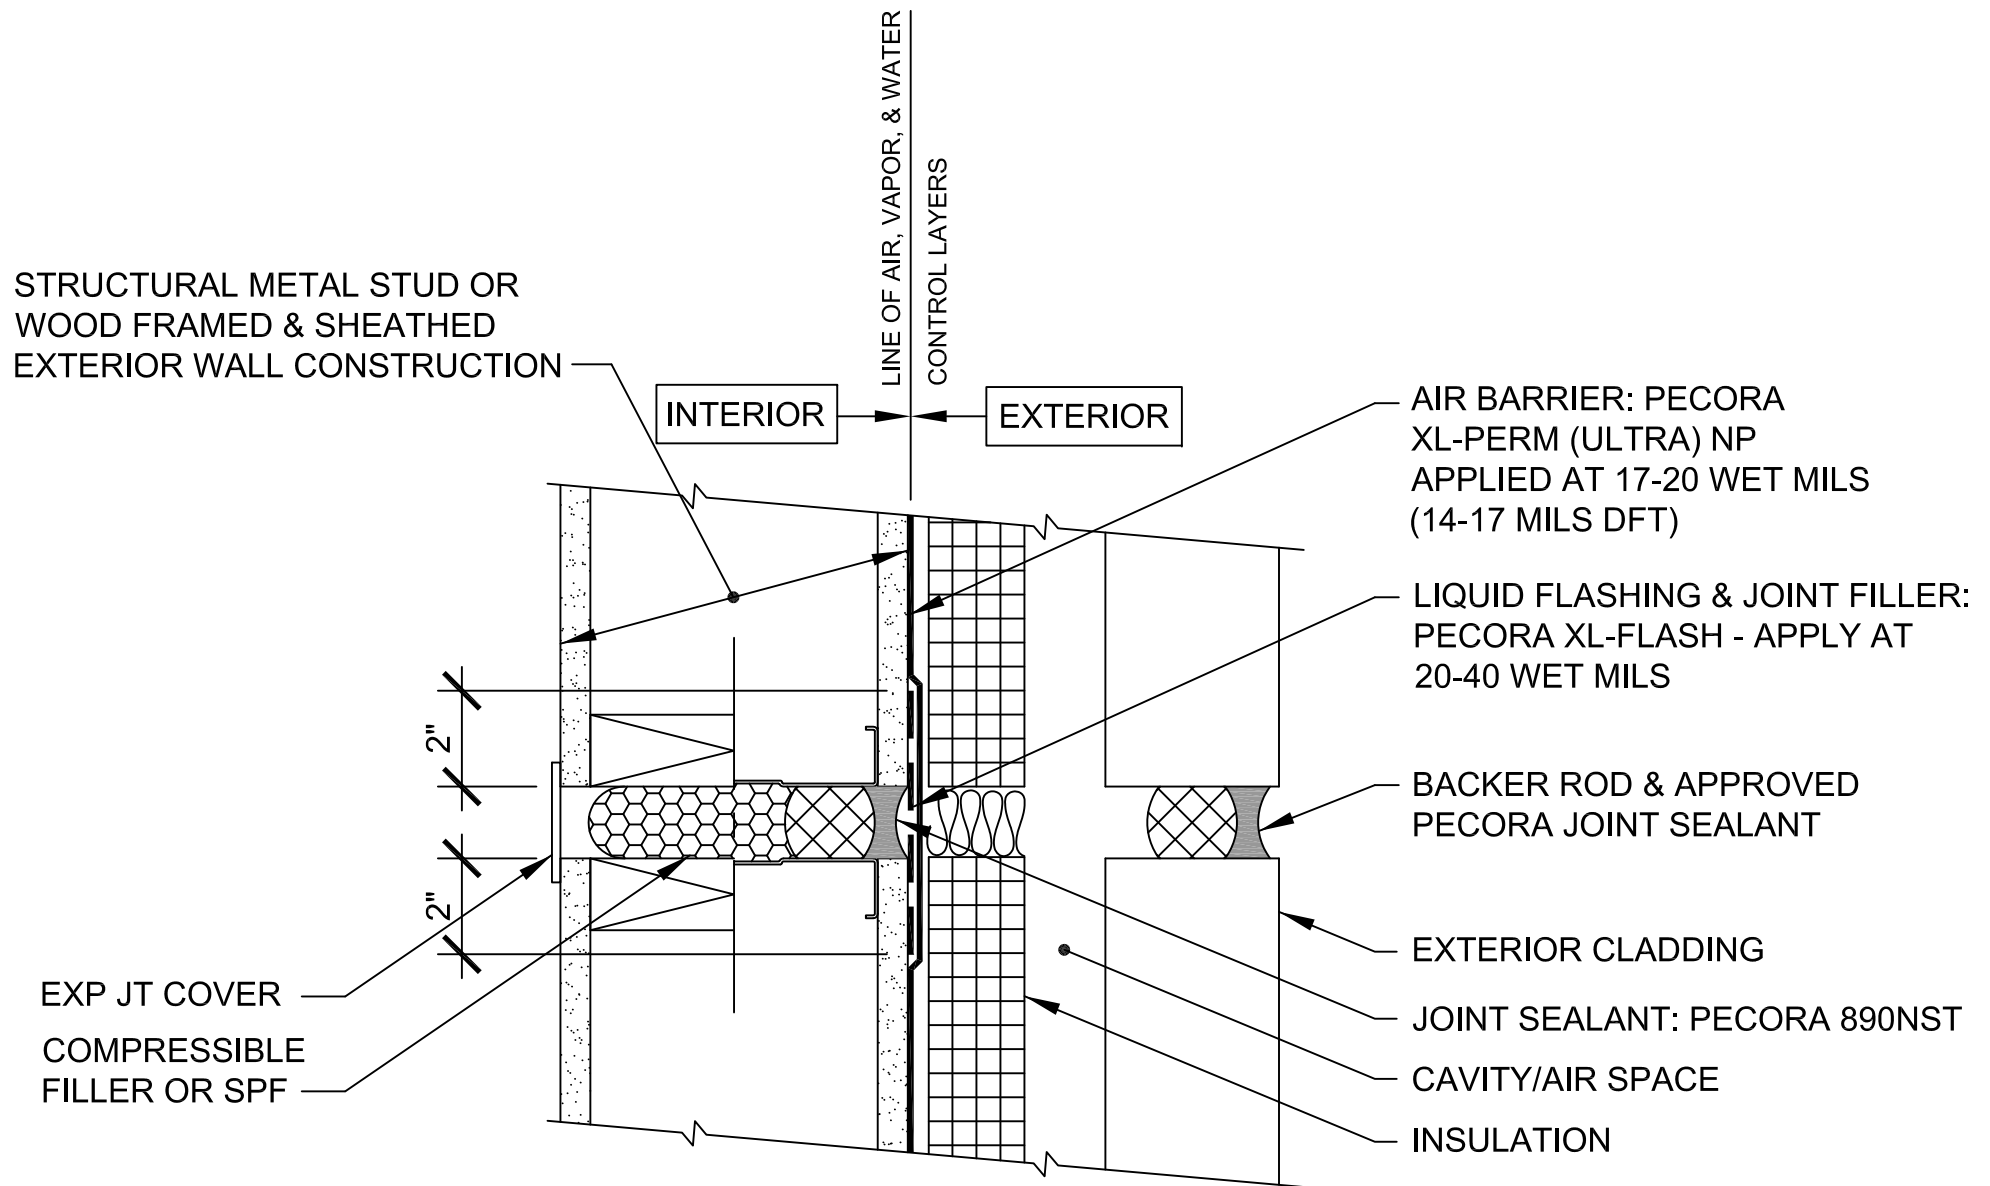

**PECORA
CORPORATION®**

Architectural Weatherproofing Products
U.S.A. • since 1862

Pecora Corporation is a manufacturer of materials and not a licensed design professional. Details prepared by Pecora are schematic only and are offered as a guide for the convenience of Pecora's customers.

07 27 00 - AIR BARRIERS / B2010.80 - EXTERIOR WALL SUPP COMPONENTS


XL-PERM (ULTRA) NP

DOUBLE SEALANT EXPANSION JOINT AT FRAMED VENEER WALL

NO SCALE

DATE: 10-2018

DRAWING NO.: PEC-DT-NP-EJT-001

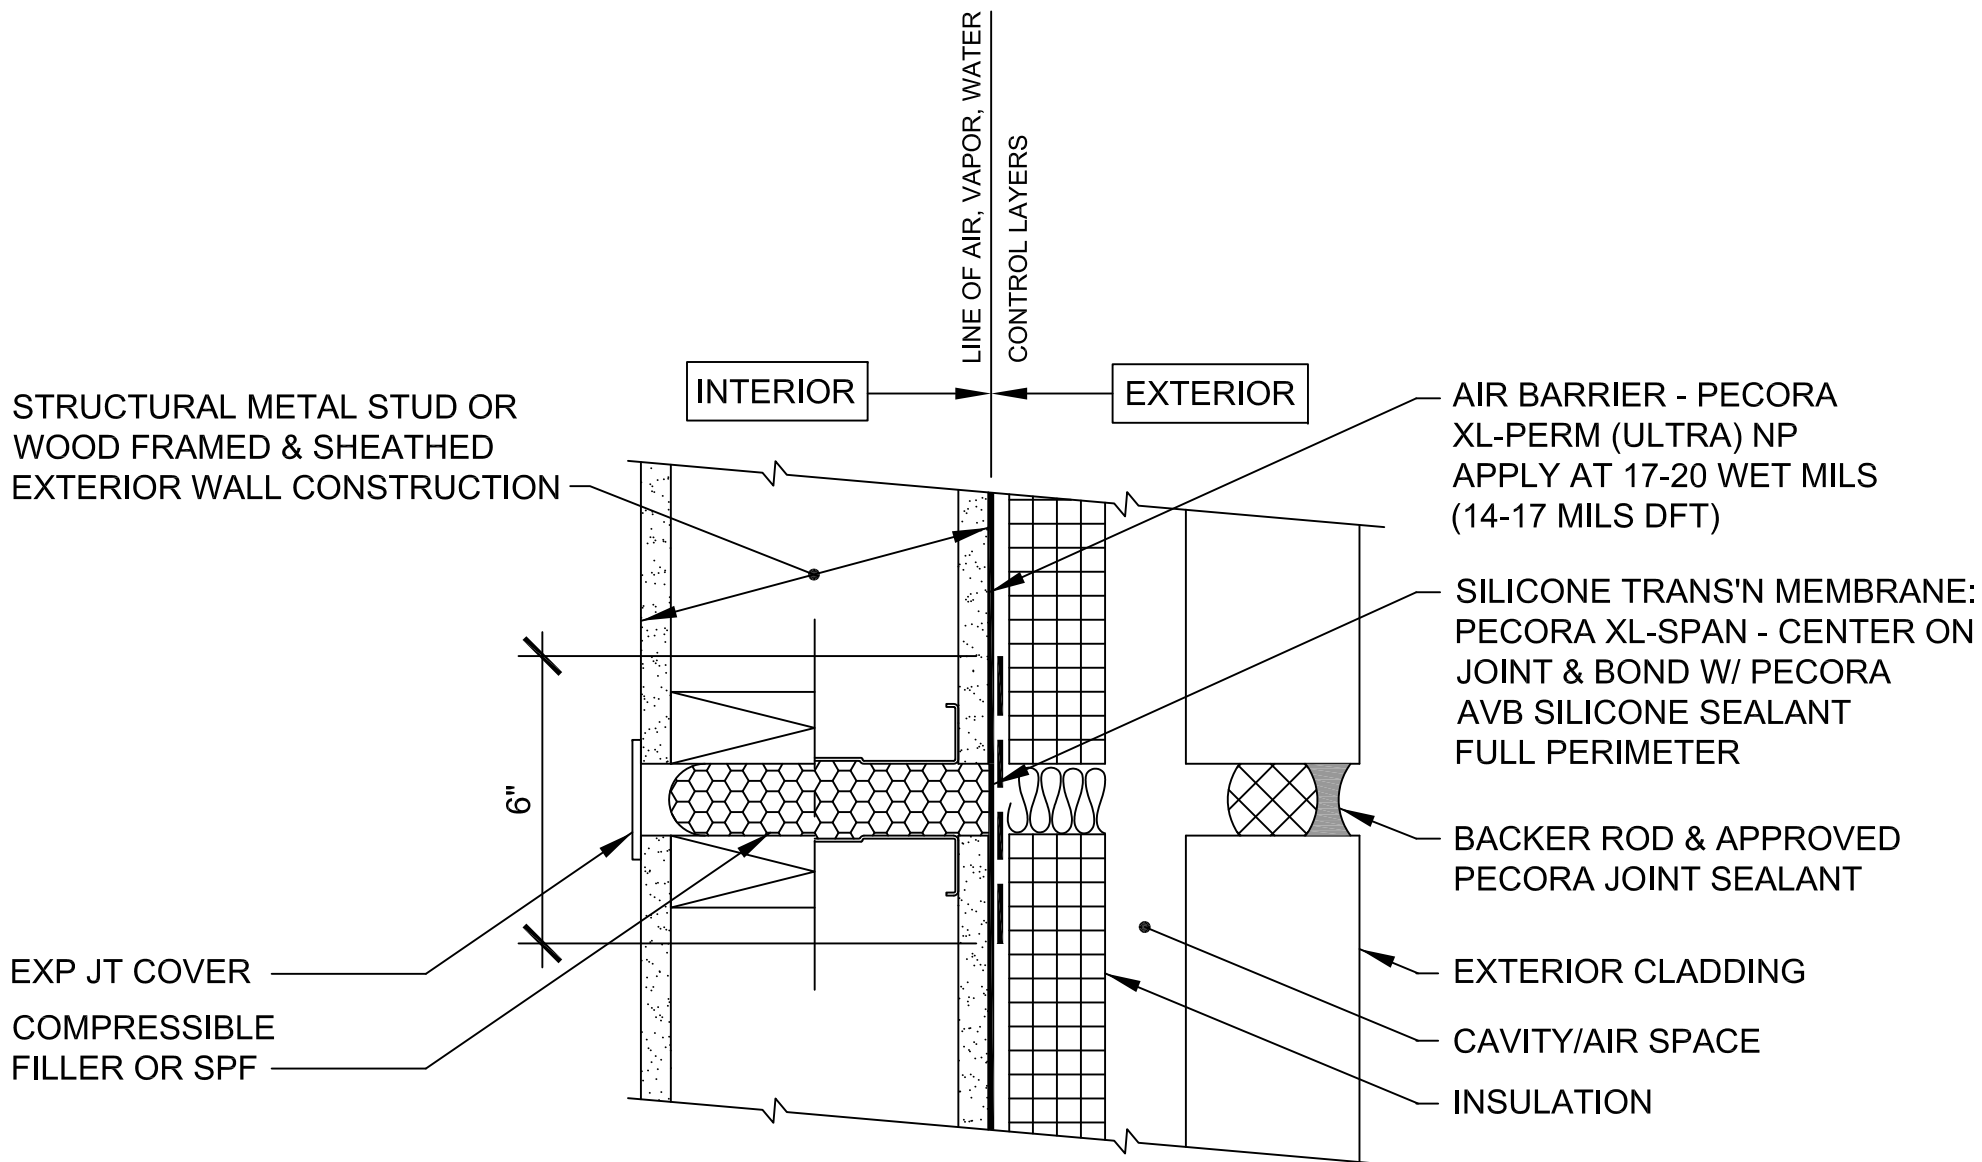

**PECORA
CORPORATION®**

Architectural Weatherproofing Products
U.S.A. • since 1862

Pecora Corporation is a manufacturer of materials and not a licensed design professional. Details prepared by Pecora are schematic only and are offered as a guide for the convenience of Pecora's customers.

07 27 00 - AIR BARRIERS / B2010.80 - EXTERIOR WALL SUPP COMPONENTS


XL-PERM (ULTRA) NP

EXPANSION JOINT AT FRAMED VENEER WALL w/XL-SPAN

NO SCALE

DATE: 10-2018

DRAWING NO.: PEC-DT-NP-EJT-003

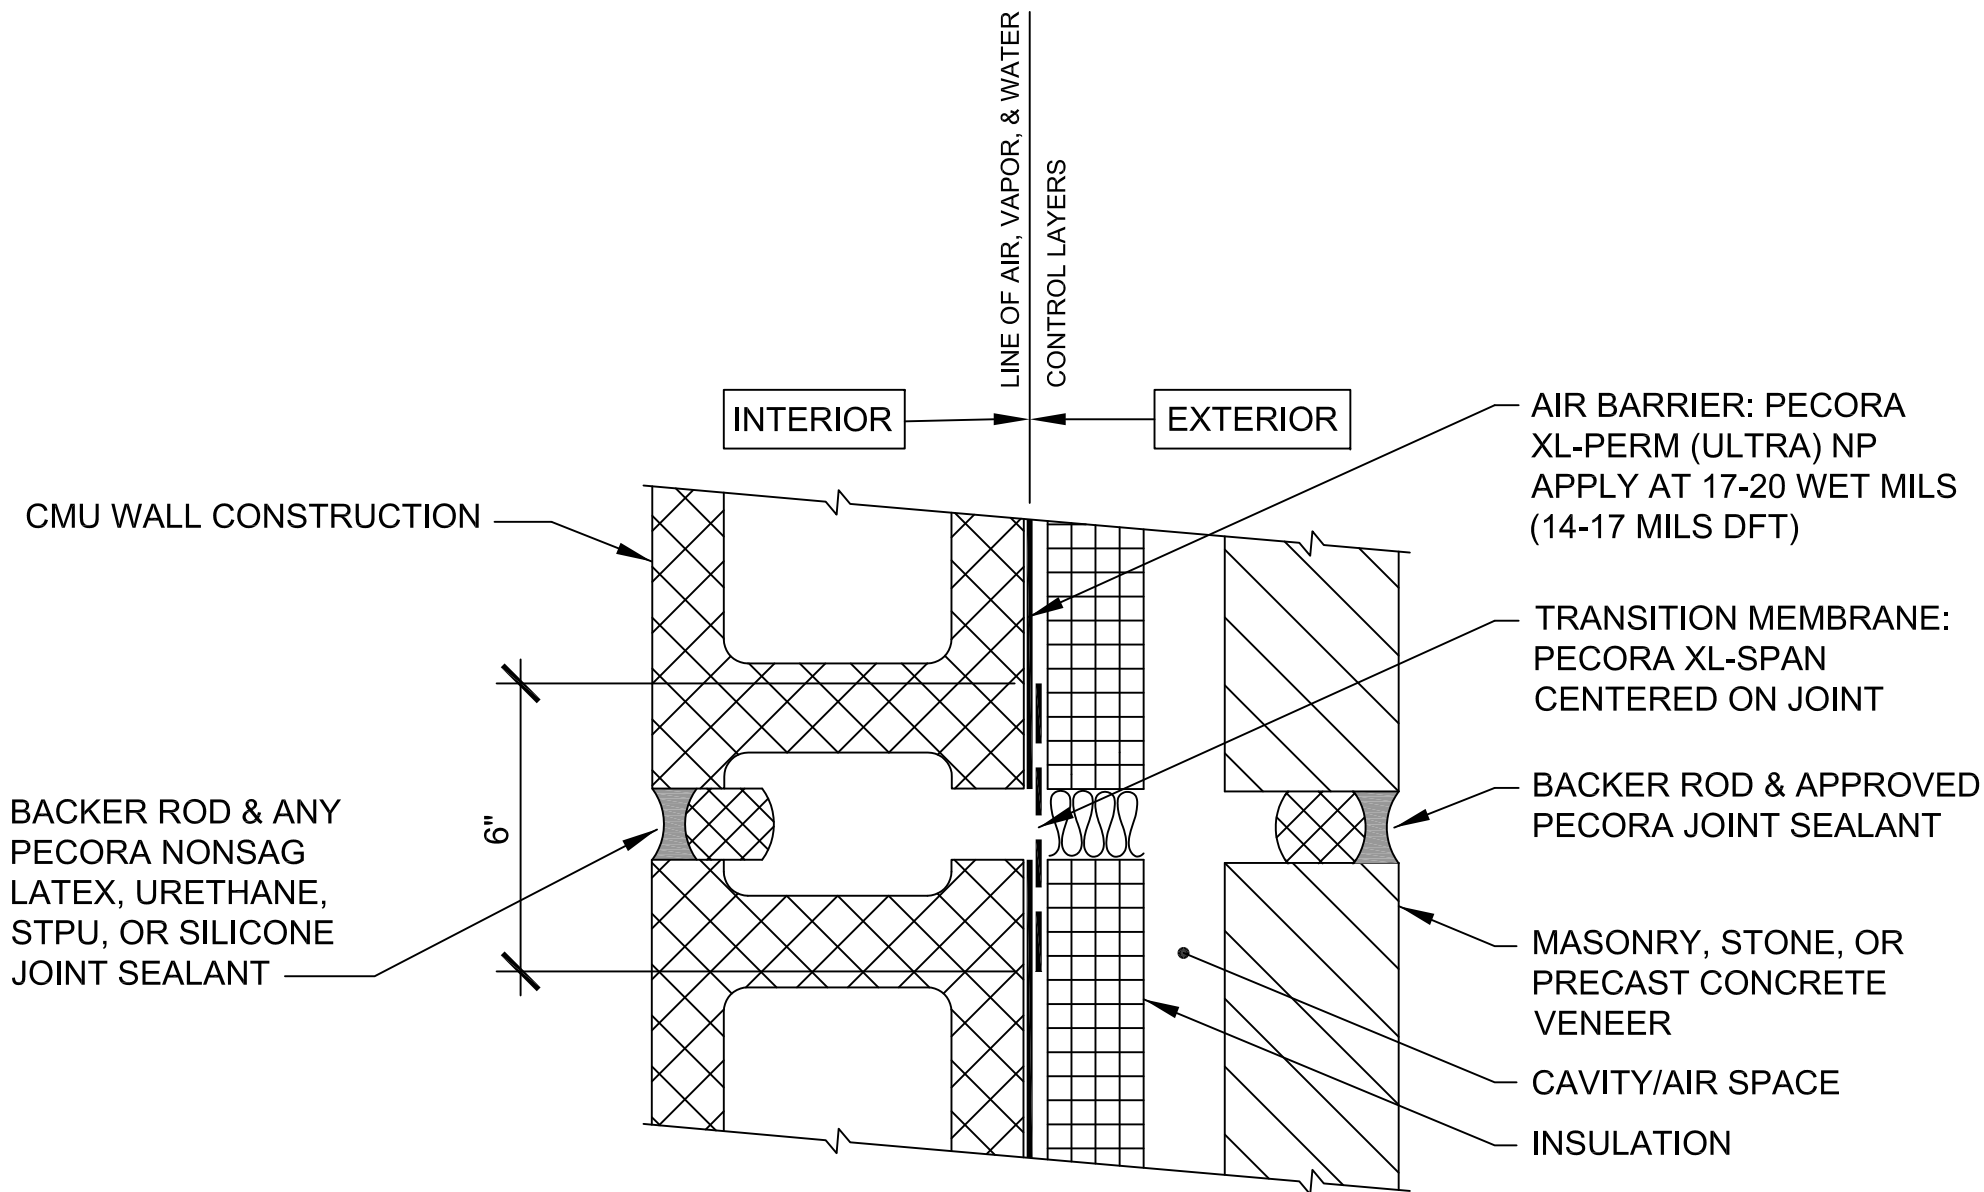

**PECORA
CORPORATION®**

Architectural Weatherproofing Products
U.S.A. • since 1862

Pecora Corporation is a manufacturer of materials and not a licensed design professional. Details prepared by Pecora are schematic only and are offered as a guide for the convenience of Pecora's customers.


07 27 00 - AIR BARRIERS / B2010.80 - EXTERIOR WALL SUPP COMPONENTS

**XL-PERM (ULTRA) NP
EXPANSION JOINT AT CMU CAVITY WALL w/XL-SPAN**

NO SCALE

DATE: 10-2018

DRAWING NO.: PEC-DT-NP-EJT-004

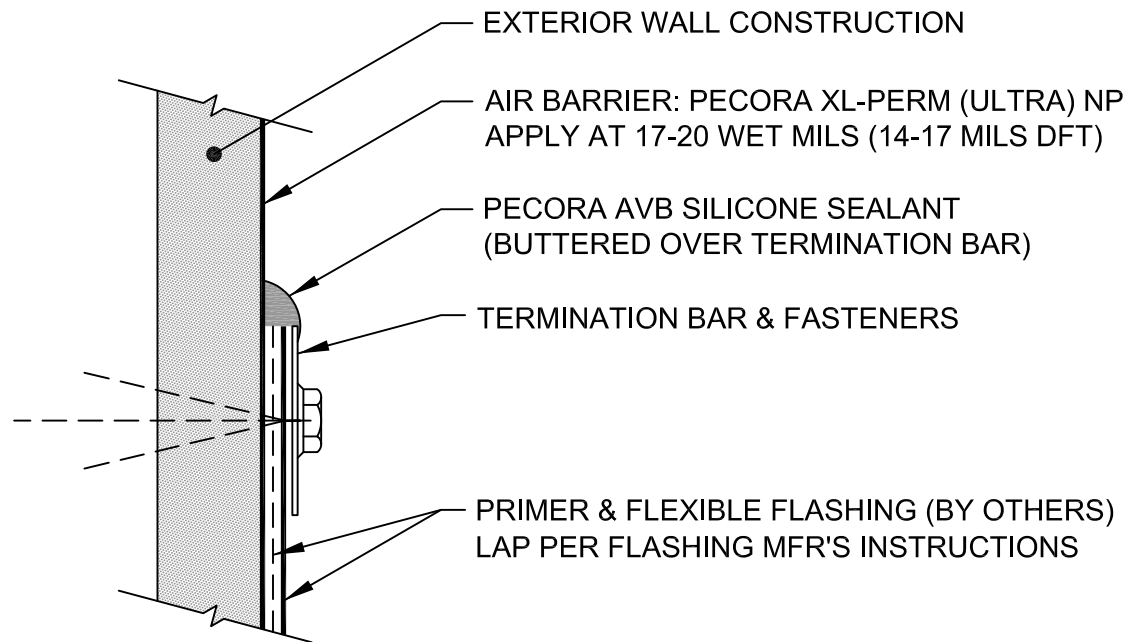

NOTES:

1. REFER TO PECORA TECHNICAL BULLETIN #189 FOR PECORA AVB SILICONE SEALANT ADHESION TO FLEXIBLE FLASHING MATERIALS & AIR AND VAPOR BARRIER MEMBRANES BY OTHERS.
2. REFER TO PECORA TECHNICAL BULLETIN #166 FOR PECORA SEALANT ADHESION TO AIR AND VAPOR BARRIER MEMBRANES BY OTHERS.



**PECORA
CORPORATION®**

Architectural Weatherproofing Products
U.S.A. • since 1862


Pecora Corporation is a manufacturer of materials and not a licensed design professional. Details prepared by Pecora are schematic only and are offered as a guide for the convenience of Pecora's customers.

07 27 00 AIR BARRIERS / B2010.80 EXTERIOR WALL SUPP COMPONENTS
XL PERM (ULTRA) NP
FLEXIBLE FLASHING TERMINATION-OPTION 1

NO SCALE

DATE: 10-2018

DWG NO.: PEC-DT-NP-FFT-001

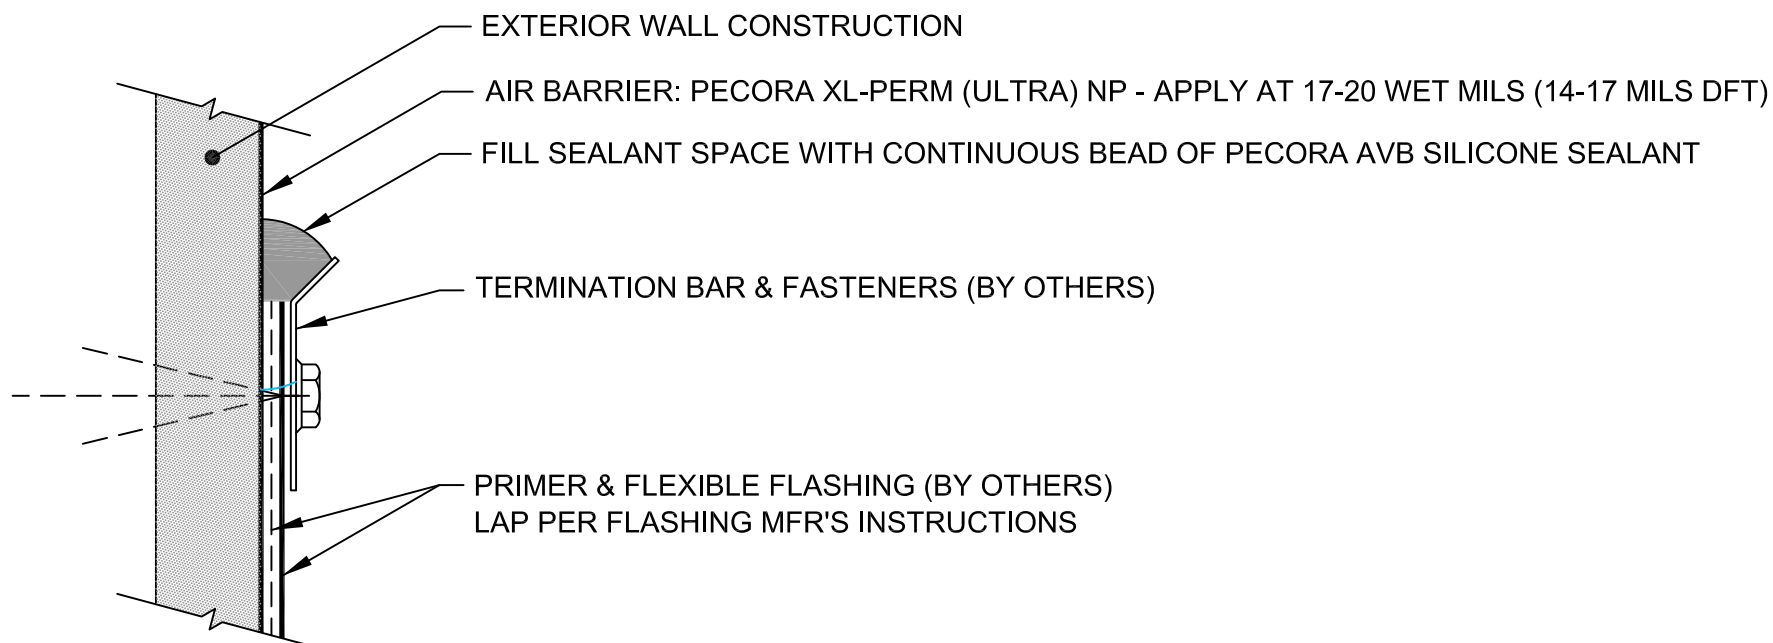

NOTES:

1. REFER TO PECORA TECHNICAL BULLETIN #189 FOR PECORA AVB SILICONE SEALANT ADHESION TO FLEXIBLE FLASHING MATERIALS & AIR AND VAPOR BARRIER MEMBRANES BY OTHERS.
2. REFER TO PECORA TECHNICAL BULLETIN #166 FOR PECORA SEALANT ADHESION TO AIR AND VAPOR BARRIER MEMBRANES BY OTHERS.



**PECORA
CORPORATION®**

Architectural Weatherproofing Products
U.S.A. • since 1862


Pecora Corporation is a manufacturer of materials and not a licensed design professional. Details prepared by Pecora are schematic only and are offered as a guide for the convenience of Pecora's customers.


07 27 00 AIR BARRIERS / B2010.80 EXTERIOR WALL SUPP COMPONENTS
XL-PERM (ULTRA) NP
FLEXIBLE FLASHING TERMINATION-OPTION 2

NO SCALE

DATE: 10-2018

DWG NO.: PEC-DT-FFT-002

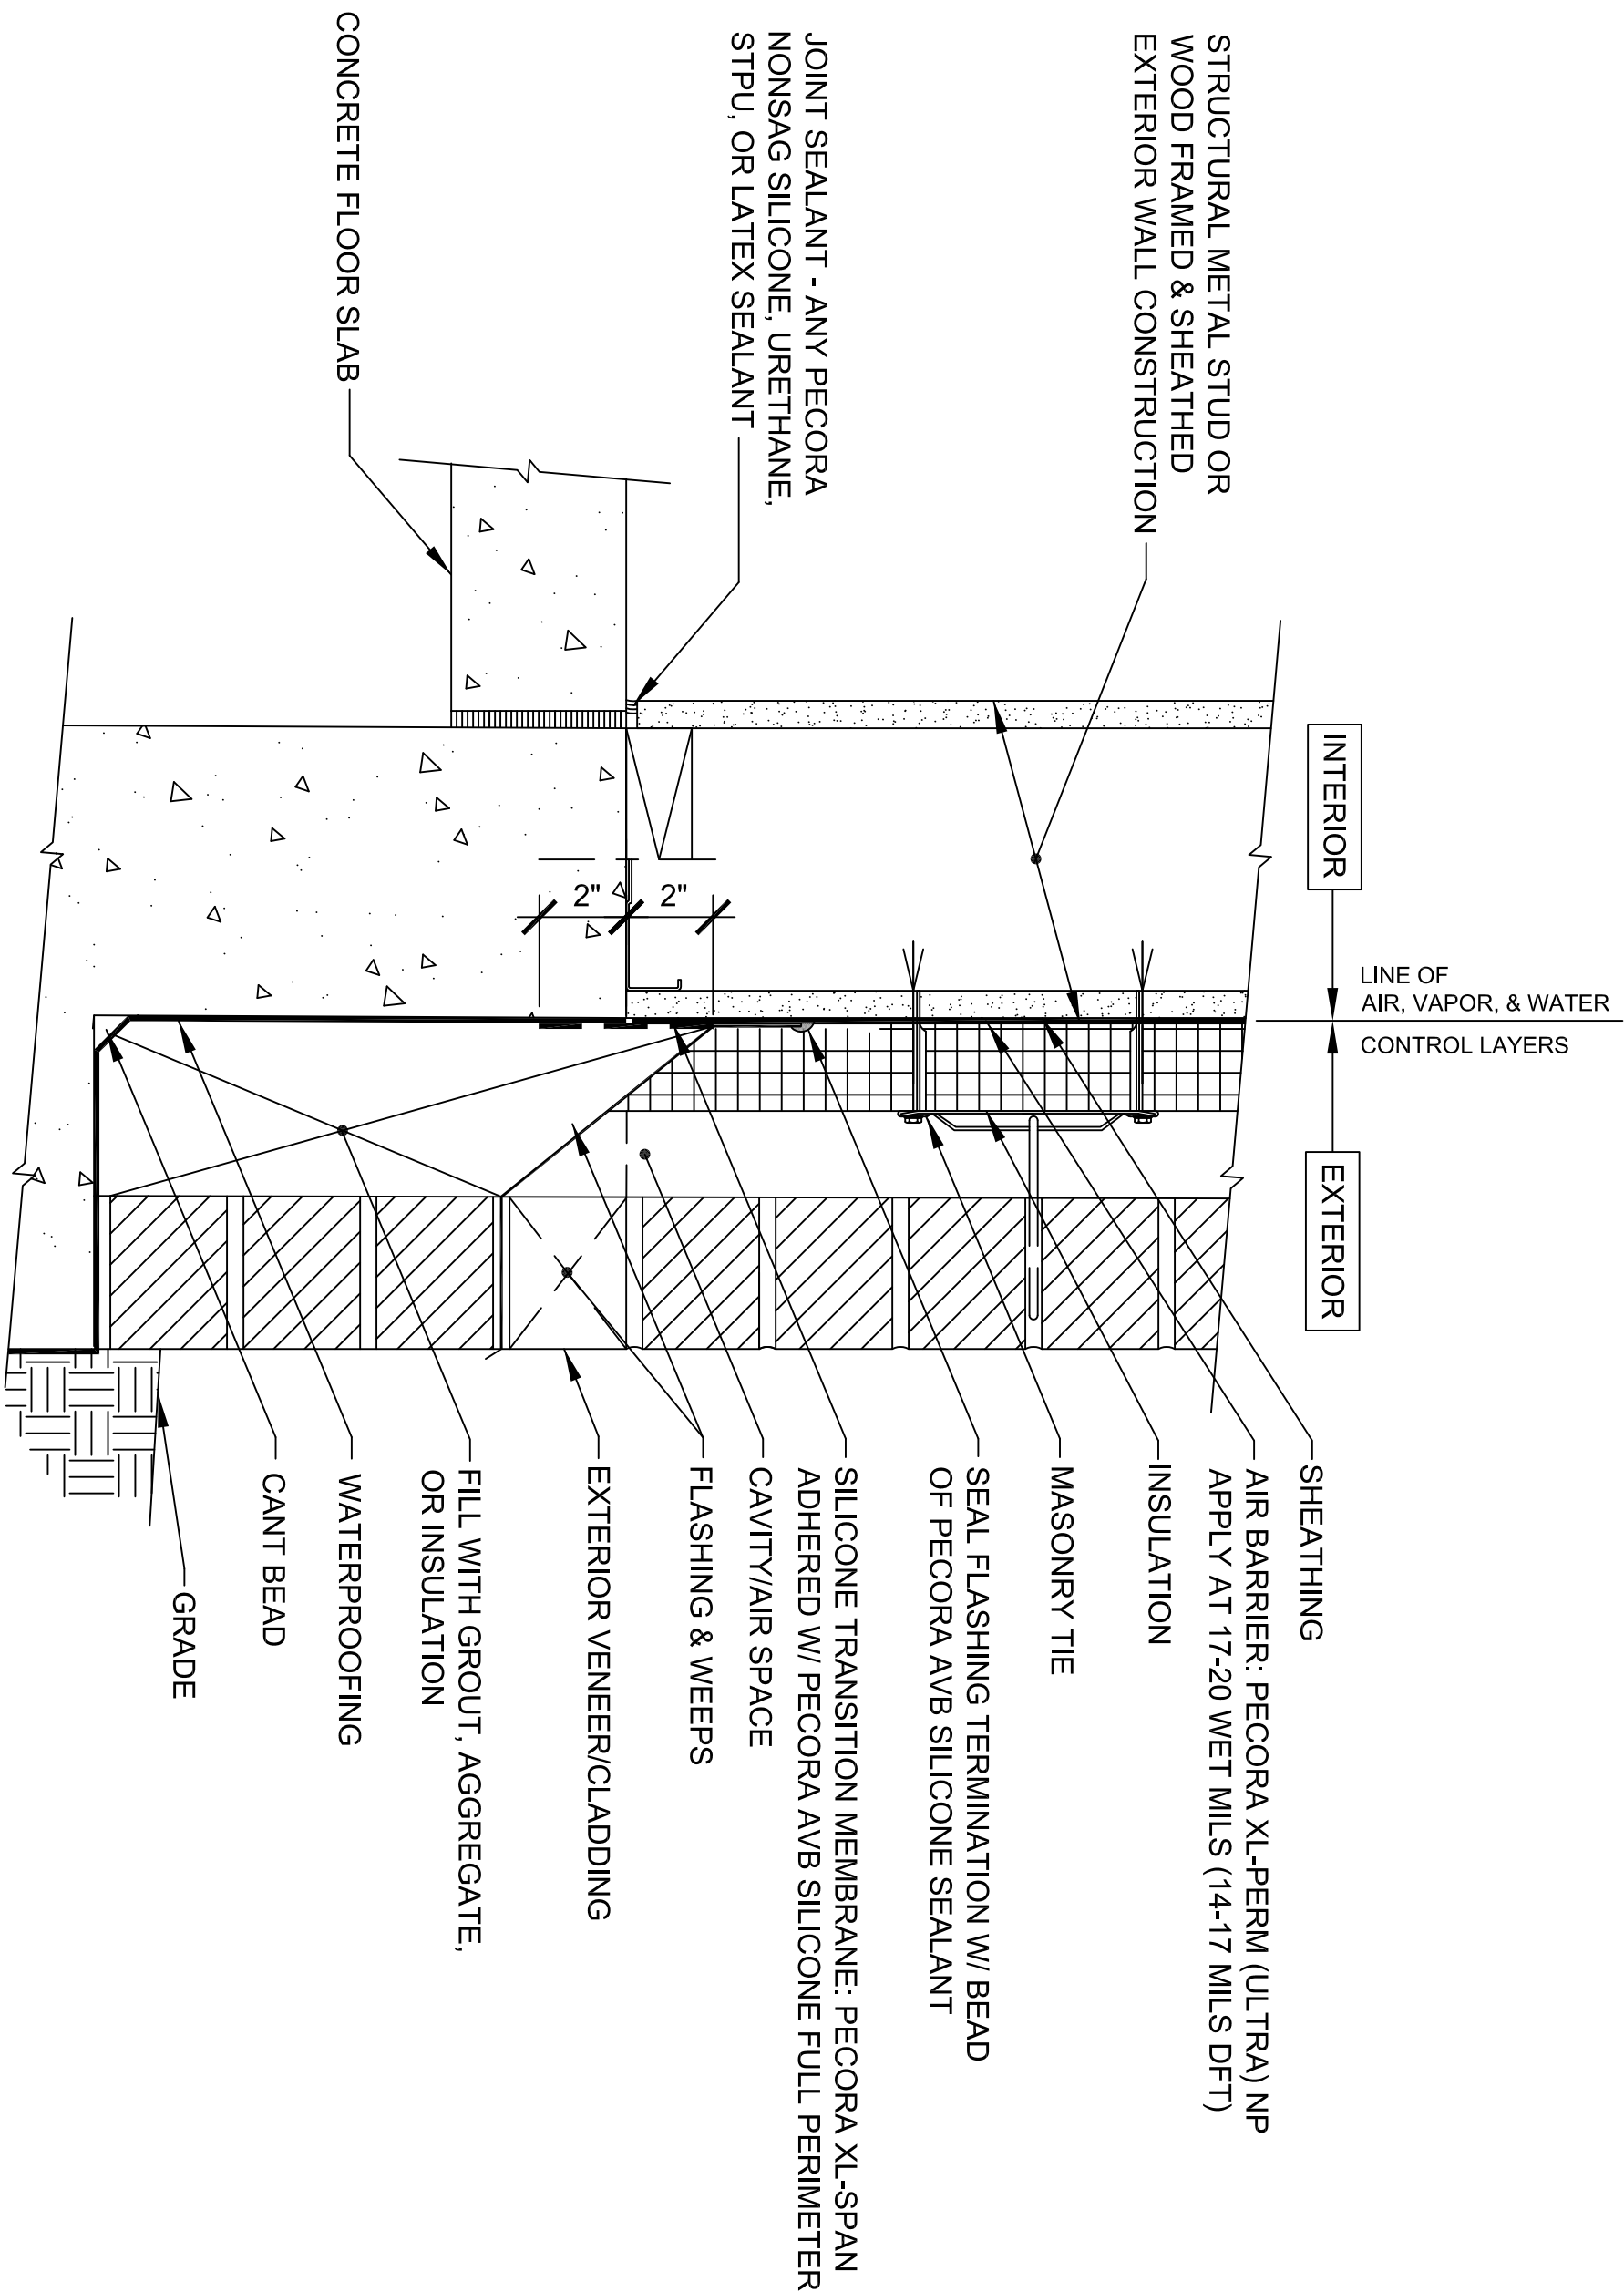

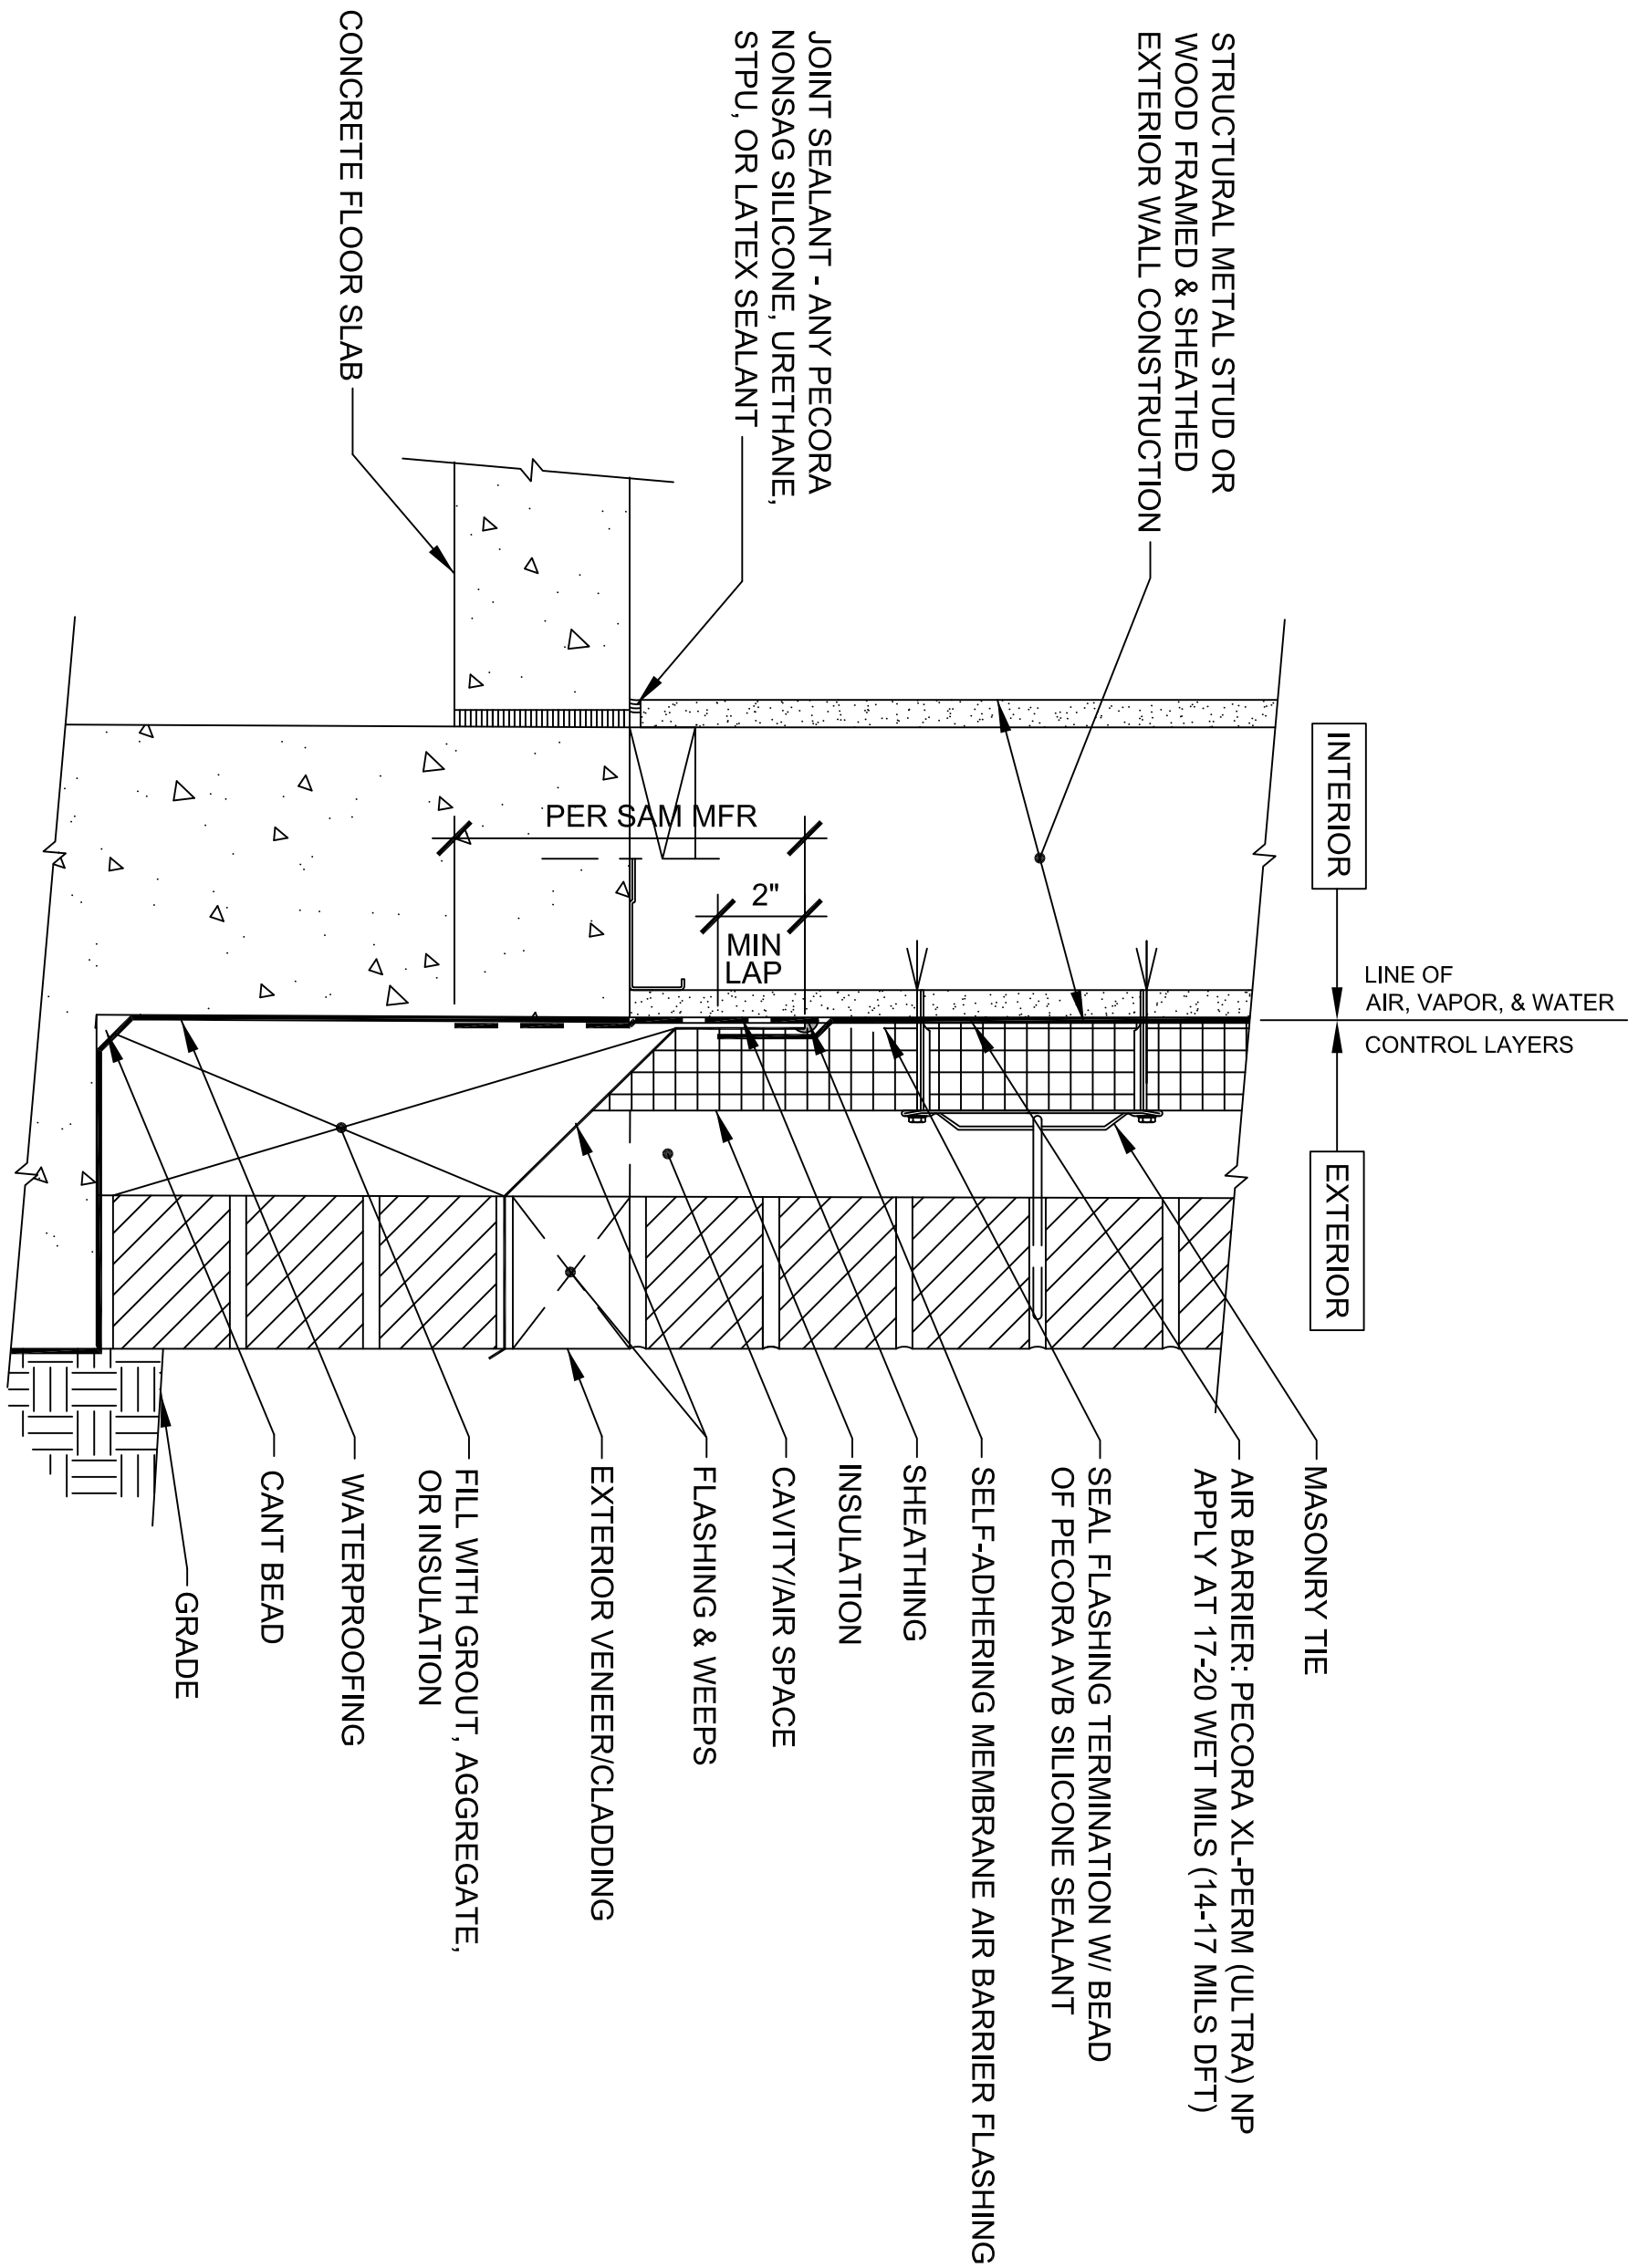

**PECORA
CORPORATION®**

Architectural Weatherproofing Products
U.S.A. • since 1862

Pecora Corporation is a manufacturer of materials and not a licensed design professional. Details prepared by Pecora are schematic only and are offered as a guide for the convenience of Pecora's customers.


07 27 00 AIR BARRIERS / B2010.80 EXTERIOR WALL SUPP COMPONENTS

**XL-PERM (ULTRA) NP
FOUNDATION TREATMENT AT SAM FLASHING**

SCALE: NONE

DATE: 10-2018

DRAWING NO.: PEC-DT-NP-FDN-002

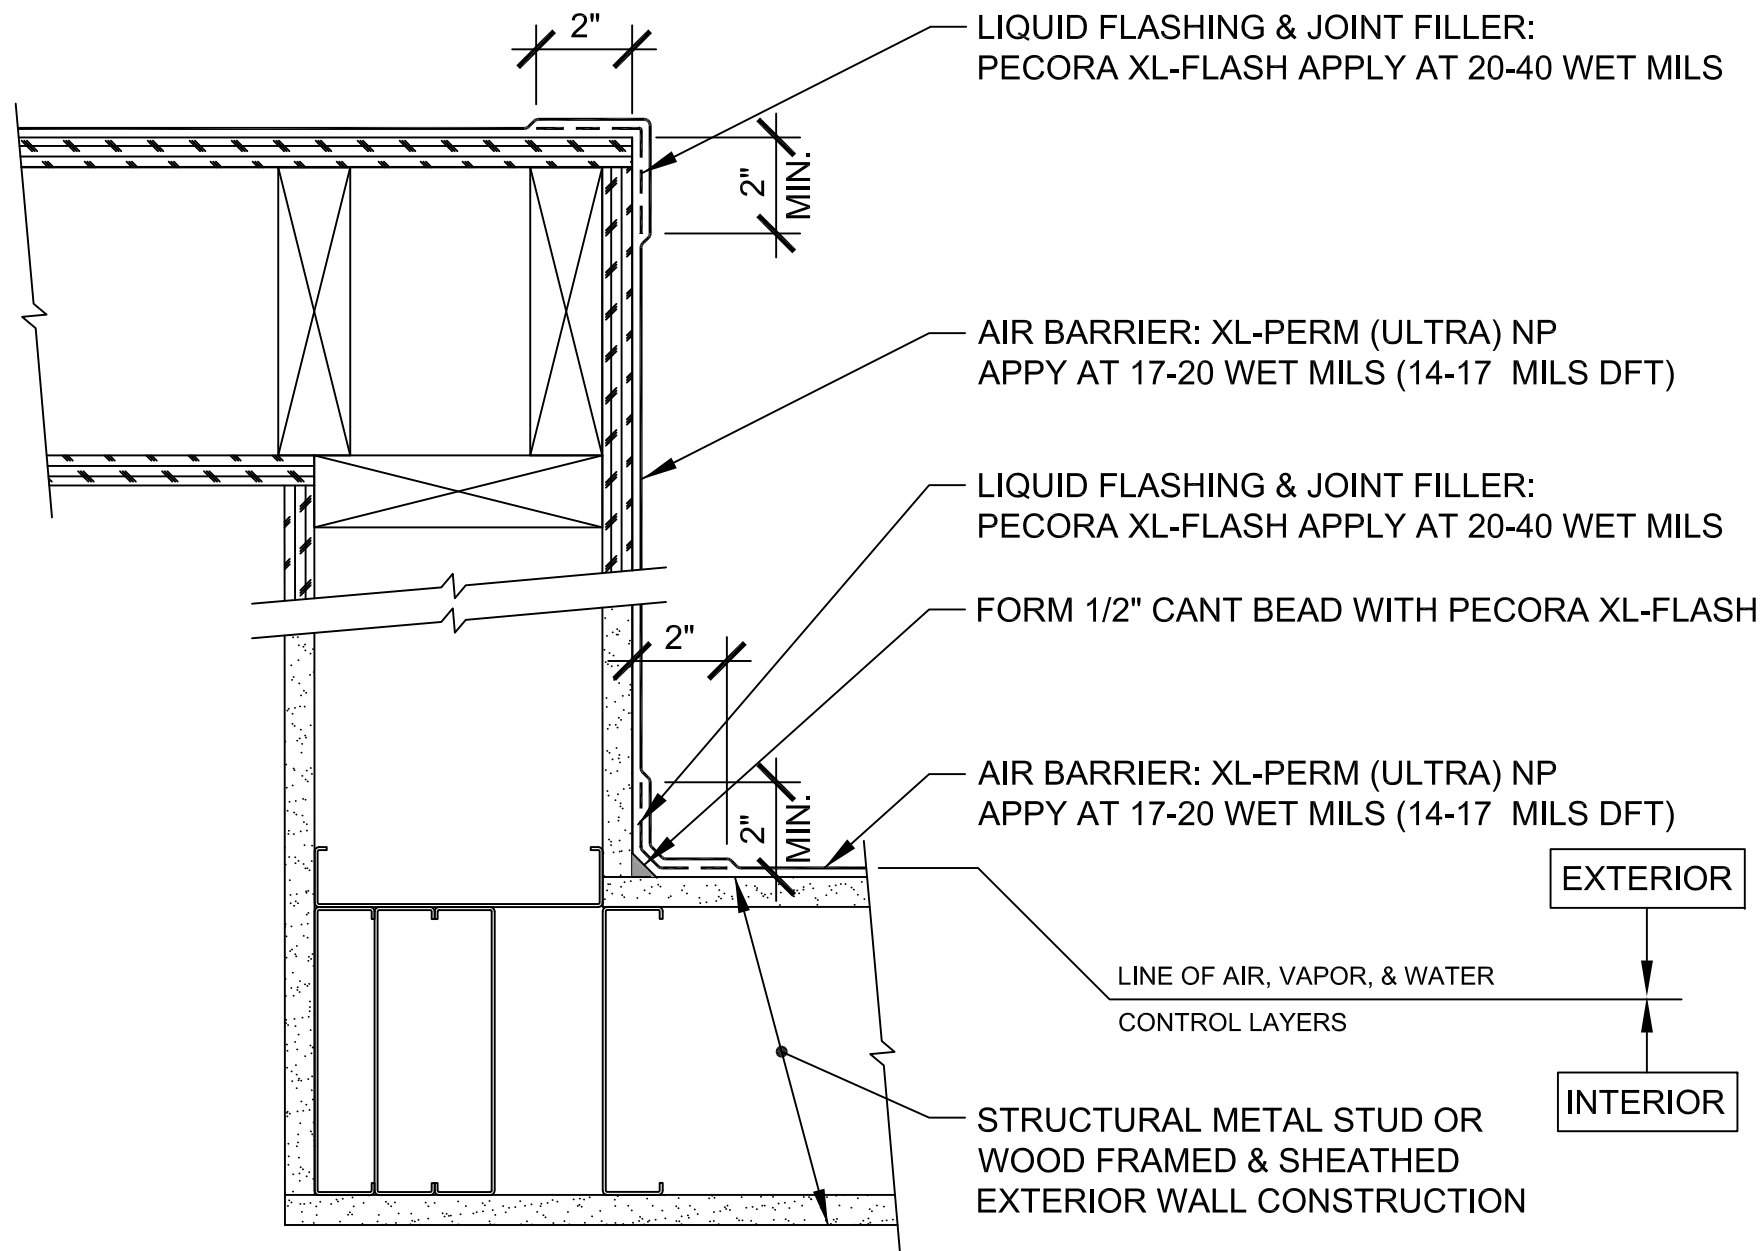

**PECORA
CORPORATION®**

Architectural Weatherproofing Products
U.S.A. • since 1862

Pecora Corporation is a manufacturer of materials and not a licensed design professional. Details prepared by Pecora are schematic only and are offered as a guide for the convenience of Pecora's customers.

07 27 00 - AIR BARRIERS / B2010.80 - EXTERIOR WALL SUPP COMPONENTS

XL-PERM (ULTRA) NP

INSIDE & OUTSIDE CORNERS - FRAMED WALLS

NO SCALE

DATE: 10-2018

DRAWING NO.: PEC-DT-NP-IOC-001

STRIKE MORTAR
JOINTS FLUSH

2"

LIQUID FLASHING & JOINT FILLER:
PECORA XL-FLASH APPLY AT 20-40 WET MILS

2"
MIN.

AIR BARRIER: PECORA XL-PERM (ULTRA) NP
APPY AT 17-20 WET MILS (14-17 MILS DFT)

LIQUID FLASHING & JOINT FILLER:
PECORA XL-FLASH APPLY AT 20-40 WET MILS

FORM 1/2" CANT BEAD W/ PECORA XL-FLASH

CAST-IN-PLACE CONCRETE,
PRECAST CONCRETE, OR
UNIT MASONRY EXTERIOR
WALL CONSTRUCTION

2"

AIR BARRIER: PECORA XL-PERM (ULTRA) NP
APPY AT 17-20 WET MILS (14-17 MILS DFT)

2"
MIN.

EXTERIOR

LINE OF AIR, VAPOR, & WATER
CONTROL LAYERS

INTERIOR



**PECORA
CORPORATION®**

Architectural Weatherproofing Products
U.S.A. • since 1862

Pecora Corporation is a manufacturer of materials and not a licensed design professional. Details prepared by Pecora are schematic only and are offered as a guide for the convenience of Pecora's customers.

07 27 00 - AIR BARRIERS / B2010.80 - EXTERIOR WALL SUPP COMPONENTS


XL-PERM (ULTRA) NP

INSIDE & OUTSIDE CORNERS-CONCRETE & CMU

NO SCALE

DATE: 10-2018

DRAWING NO.: PEC-DT-NP-IOC-002

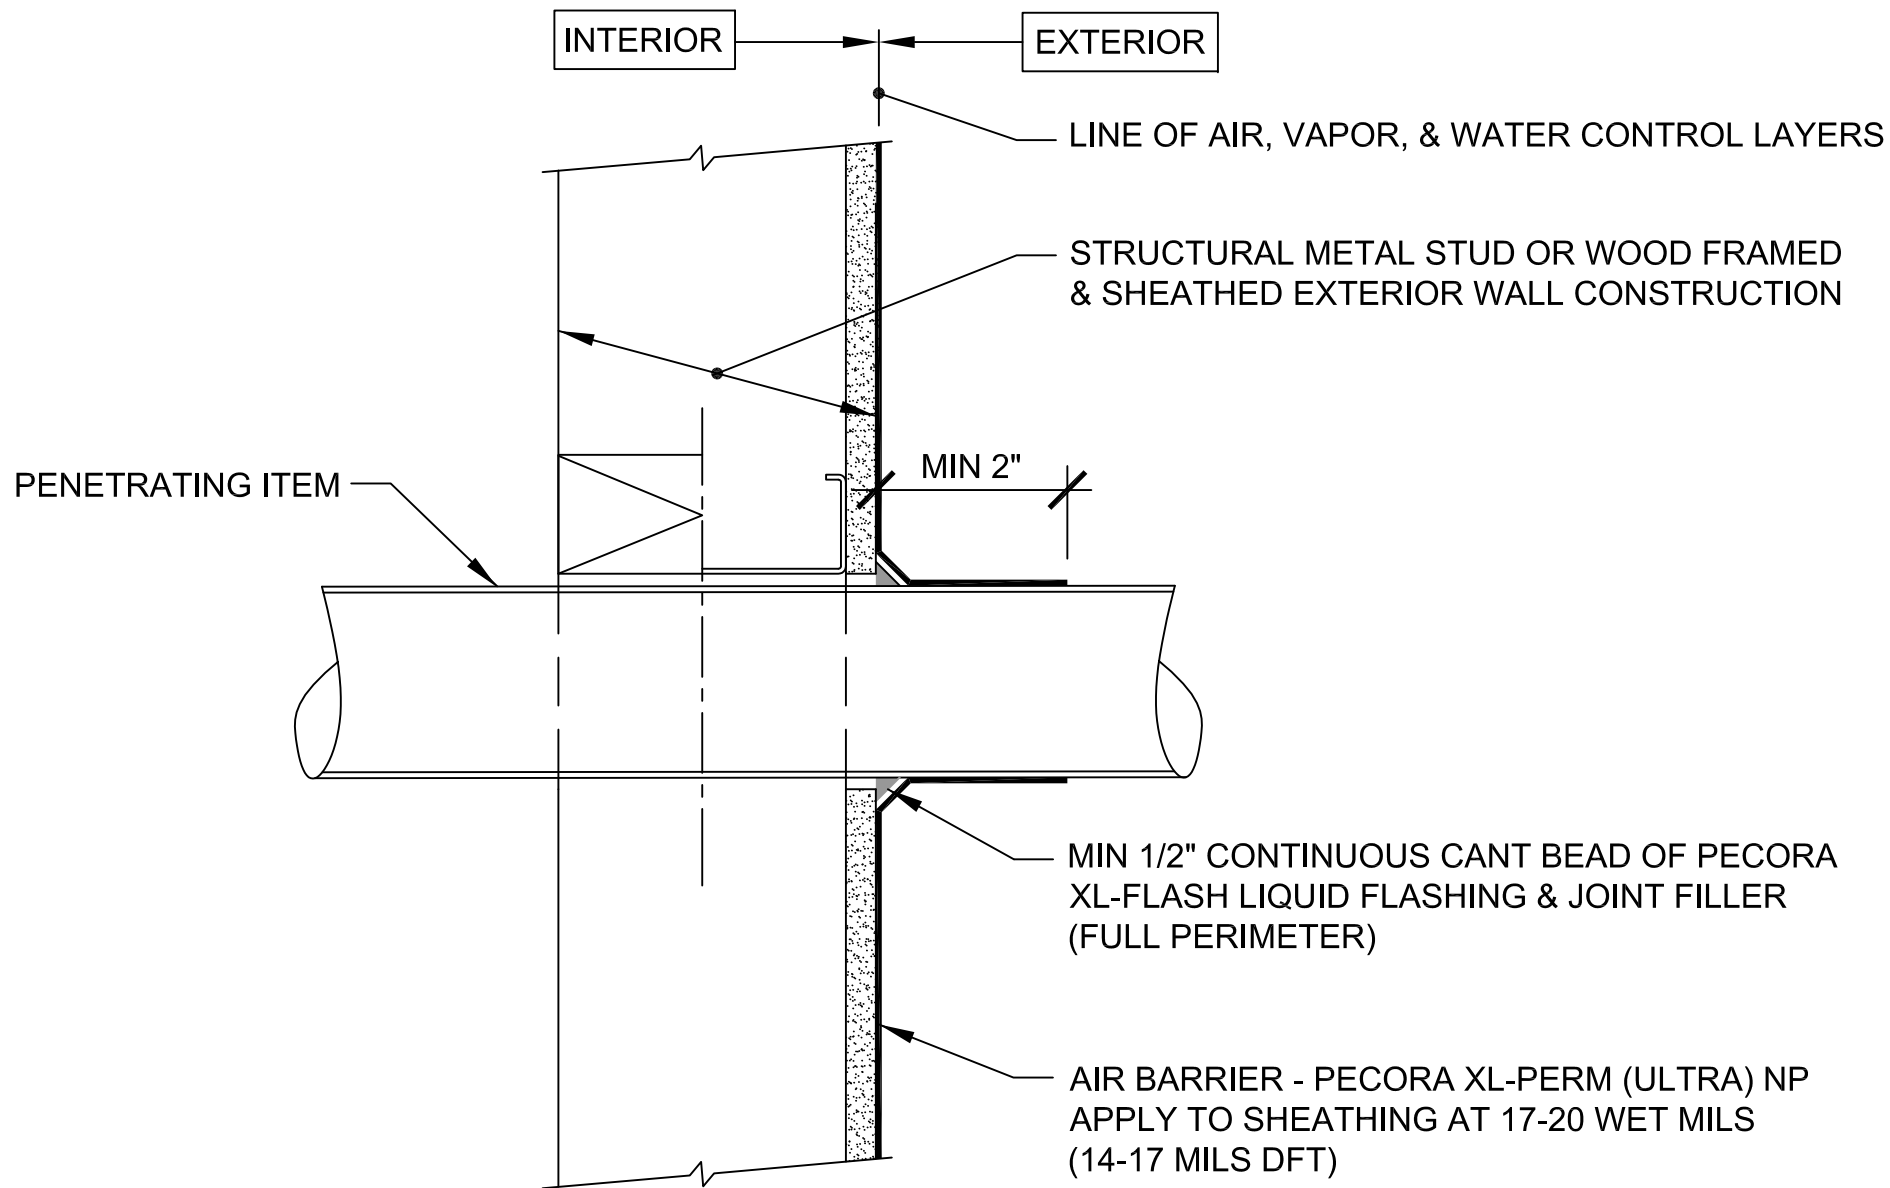

**PECORA
CORPORATION®**

Architectural Weatherproofing Products
U.S.A. • since 1862

Pecora Corporation is a manufacturer of materials and not a licensed design professional. Details prepared by Pecora are schematic only and are offered as a guide for the convenience of Pecora's customers.


07 27 00 - AIR BARRIERS / B2010.80 - EXTERIOR WALL SUPP COMPONENTS

**XL-PERM (ULTRA) NP
SHEATHING PENETRATION TREATMENT-LIQUID FLASHING**

NO SCALE

DATE: 10-2108

DRAWING NO.: PEC-DT-NP-PEN-001

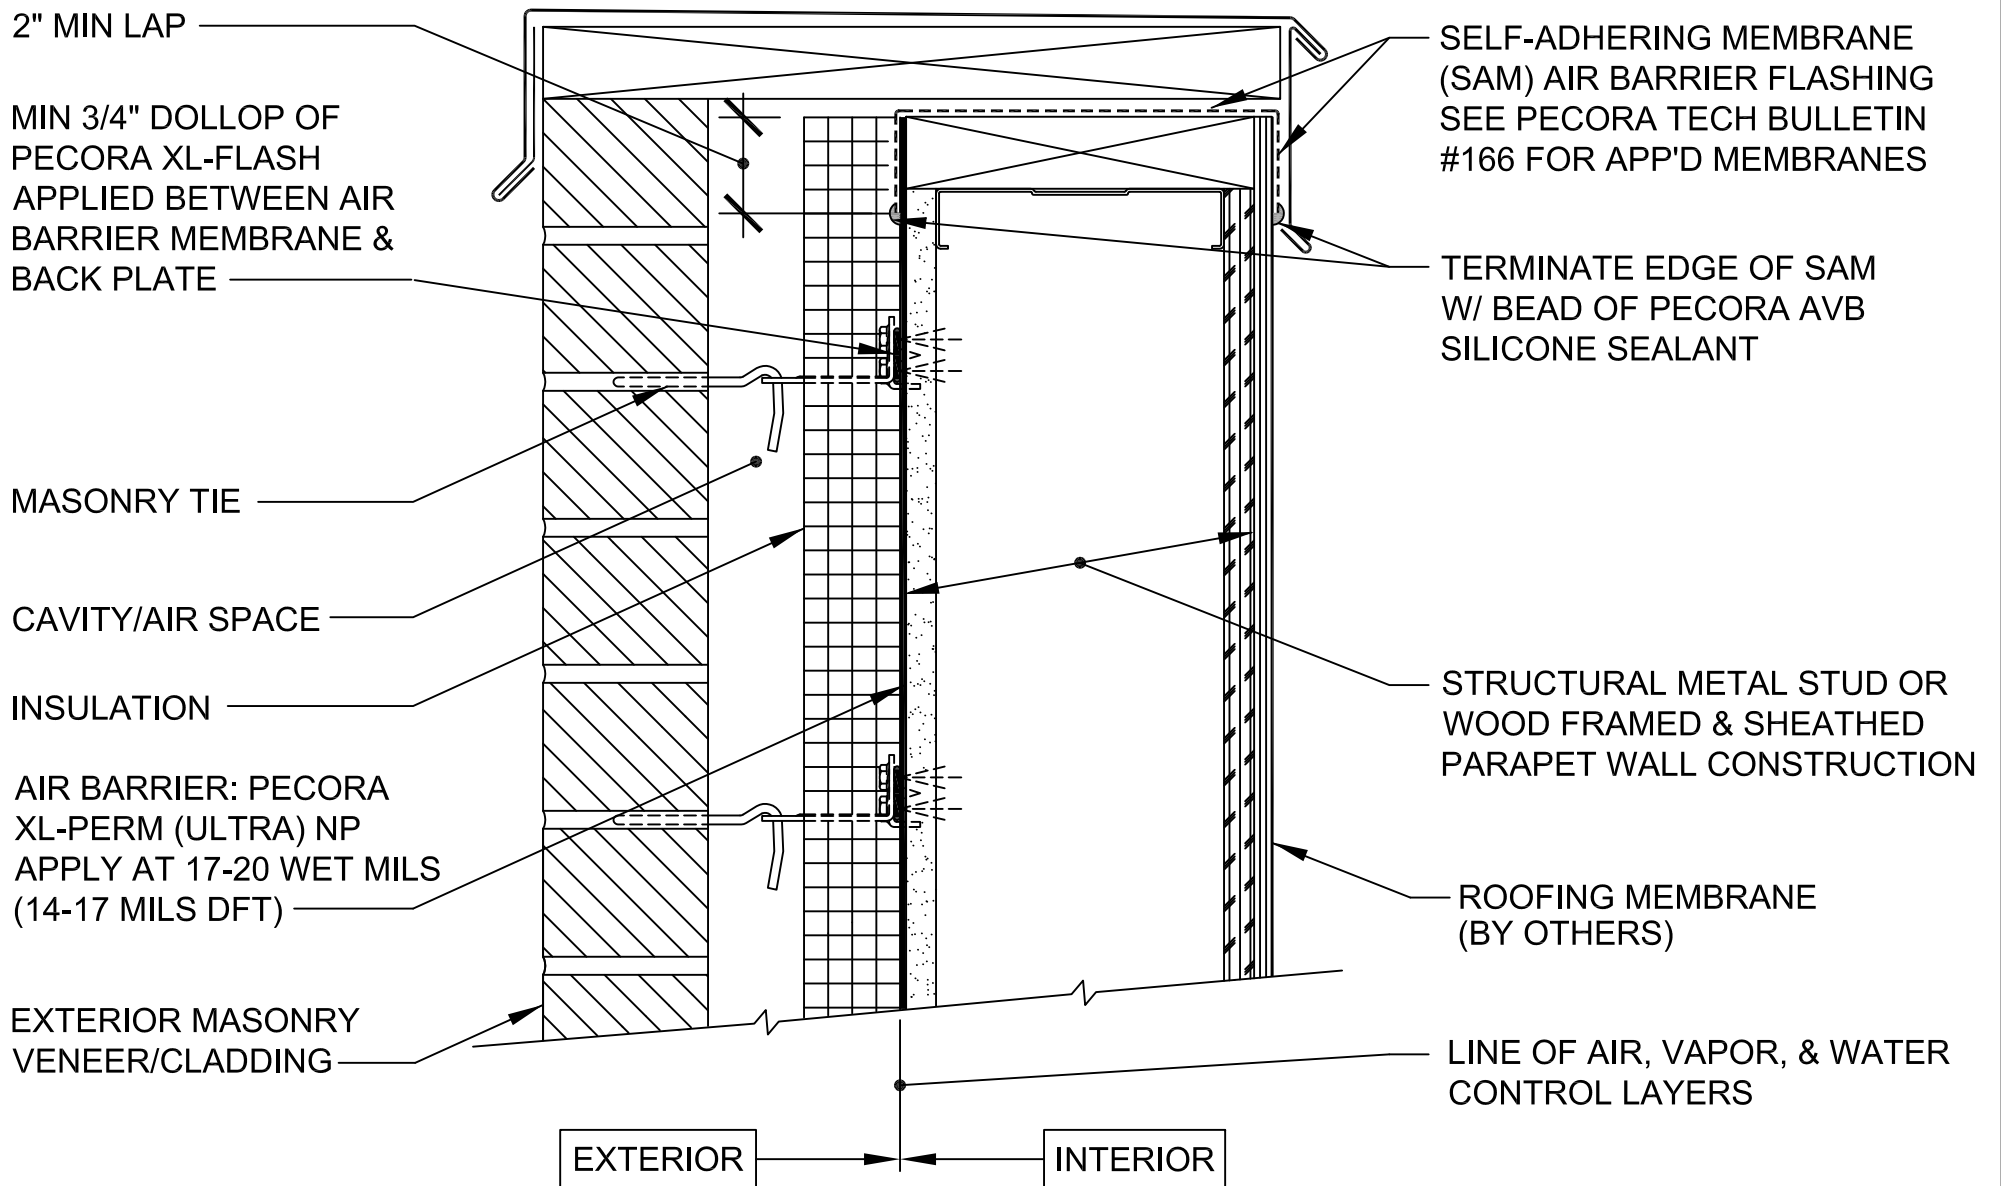

**PECORA
CORPORATION®**

Architectural Weatherproofing Products
U.S.A. • since 1862

Pecora Corporation is a manufacturer of materials and not a licensed design professional. Details prepared by Pecora are schematic only and are offered as a guide for the convenience of Pecora's customers.

07 27 00 - AIR BARRIERS / B2010.80 - EXTERIOR WALL SUPP COMPONENTS


XL-PERM (ULTRA) NP

TREATMENT AT SELF-ADHERING PARAPET FLASHING

NO SCALE

DATE: 10-2018

DRAWING NO.: PEC-DT-NP-PPT-002

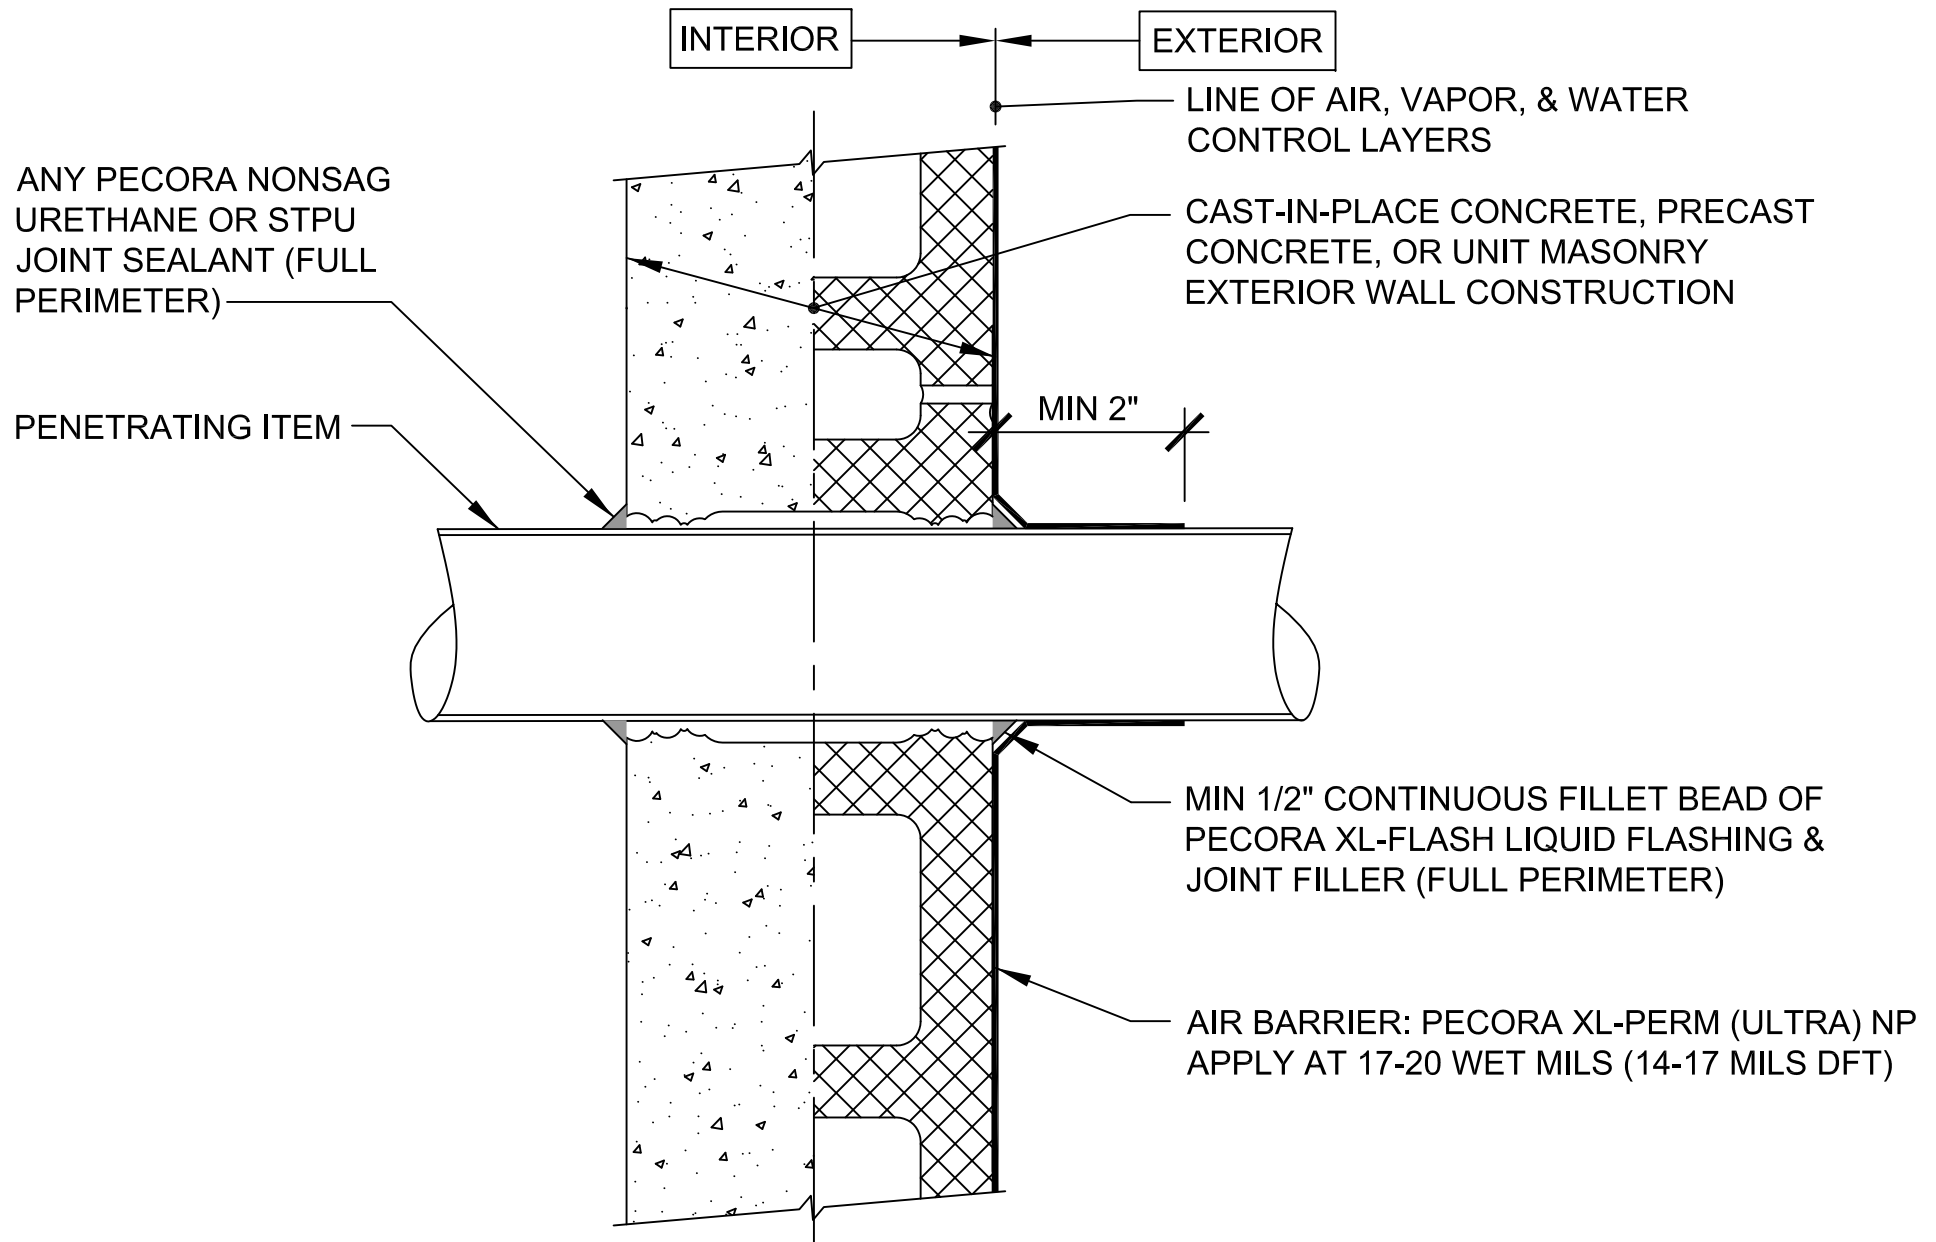

**PECORA
CORPORATION®**

Architectural Weatherproofing Products
U.S.A. • since 1862

Pecora Corporation is a manufacturer of materials and not a licensed design professional. Details prepared by Pecora are schematic only and are offered as a guide for the convenience of Pecora's customers.

07 27 00 - AIR BARRIERS / B2010.80 EXTERIOR WALL SUPP COMPONENTS


XL-PERM (ULTRA) NP

CONCRETE & MASONRY PENETRATION TREATMENT

NO SCALE

DATE: 10-2018

DRAWING NO.: PEC-DT-PEN-003

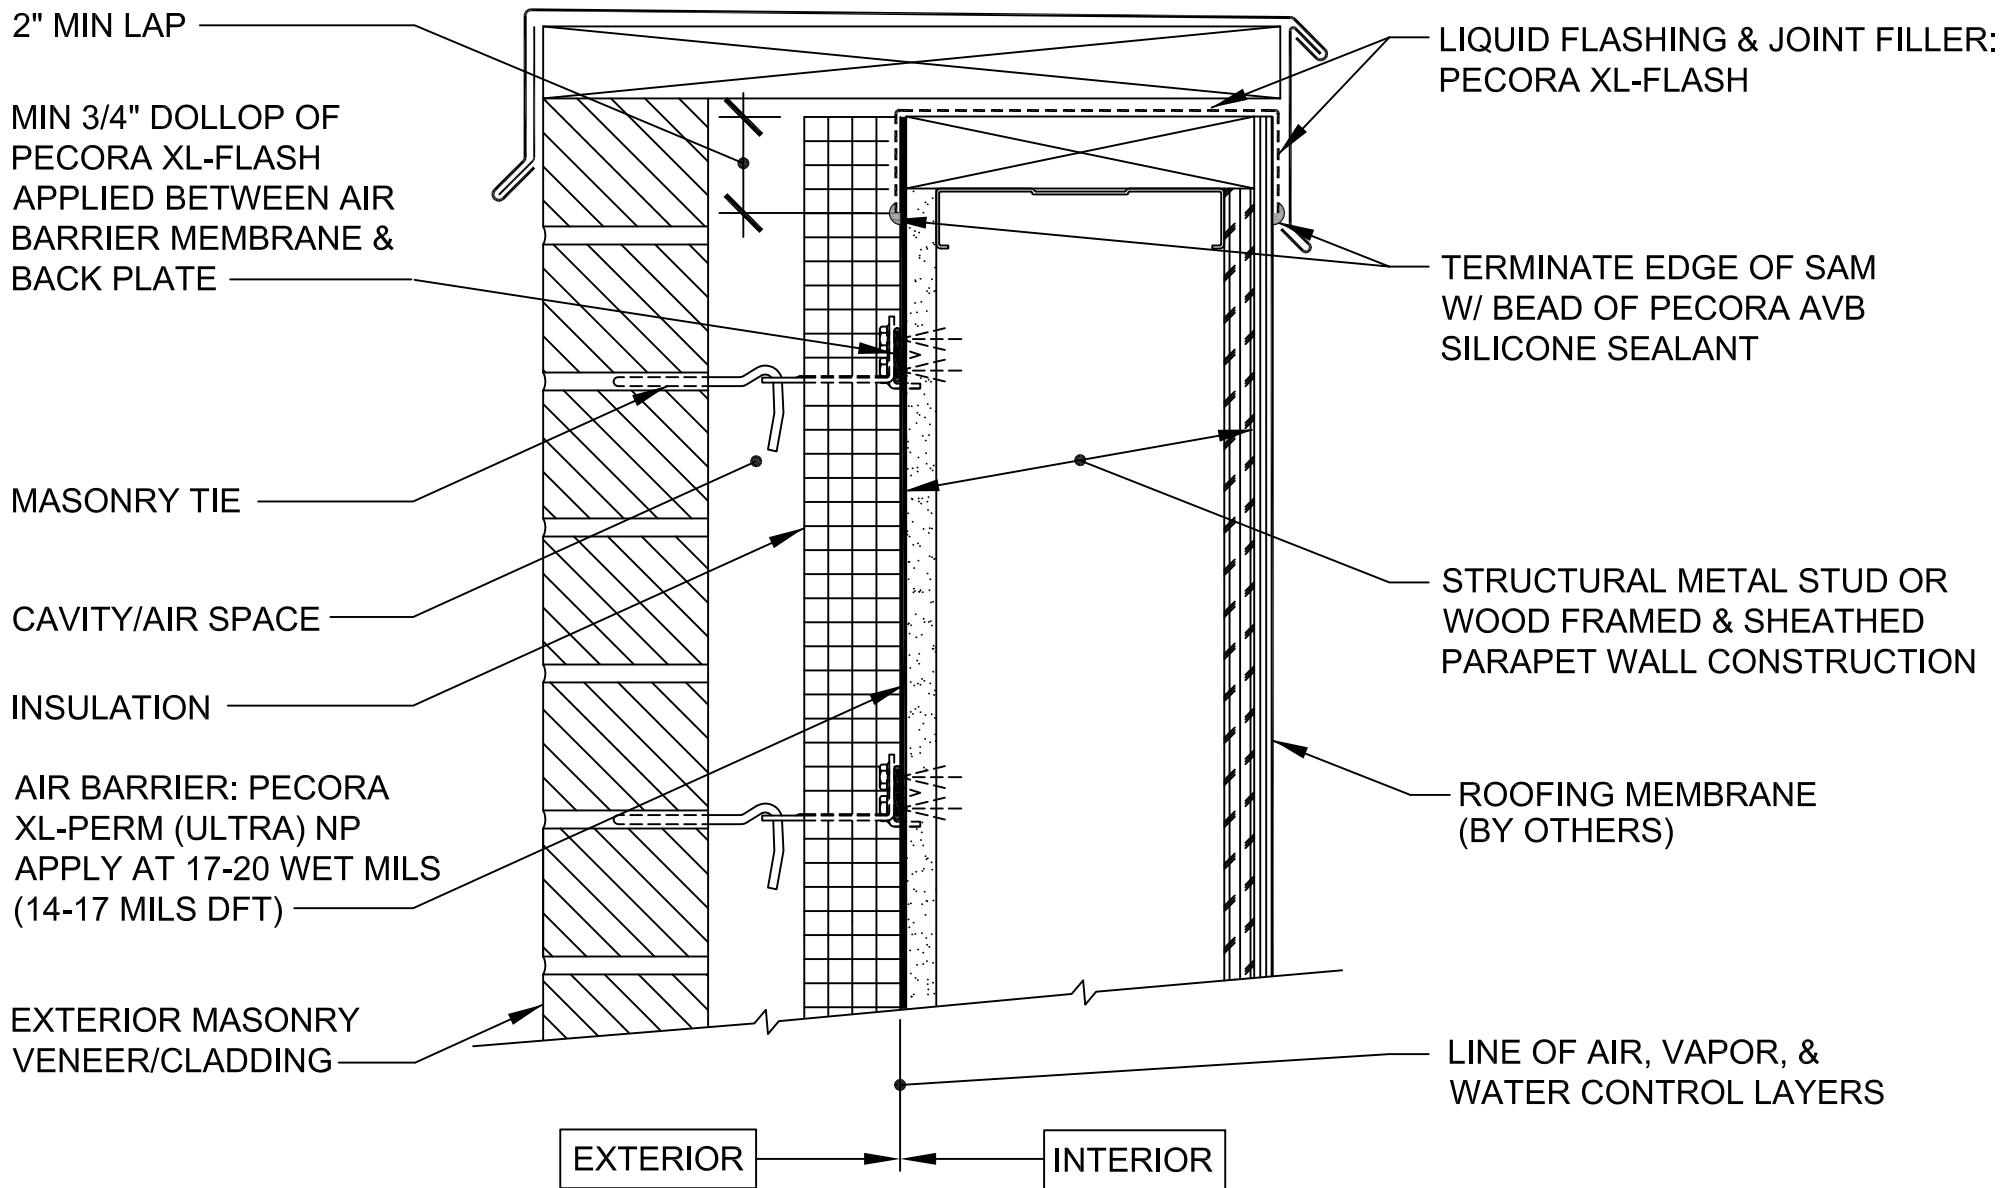

**PECORA
CORPORATION®**

Architectural Weatherproofing Products
U.S.A. • since 1862

Pecora Corporation is a manufacturer of materials and not a licensed design professional. Details prepared by Pecora are schematic only and are offered as a guide for the convenience of Pecora's customers.

07 27 00 - AIR BARRIERS / B2010.80 - EXTERIOR WALL SUPP COMPONENTS


XL-PERM (ULTRA) NP

PARAPET - XL-FLASH LIQUID FLASHING

NO SCALE

DATE: 10-2018

DRAWING NO.: PEC-DT-NP-PPT-001

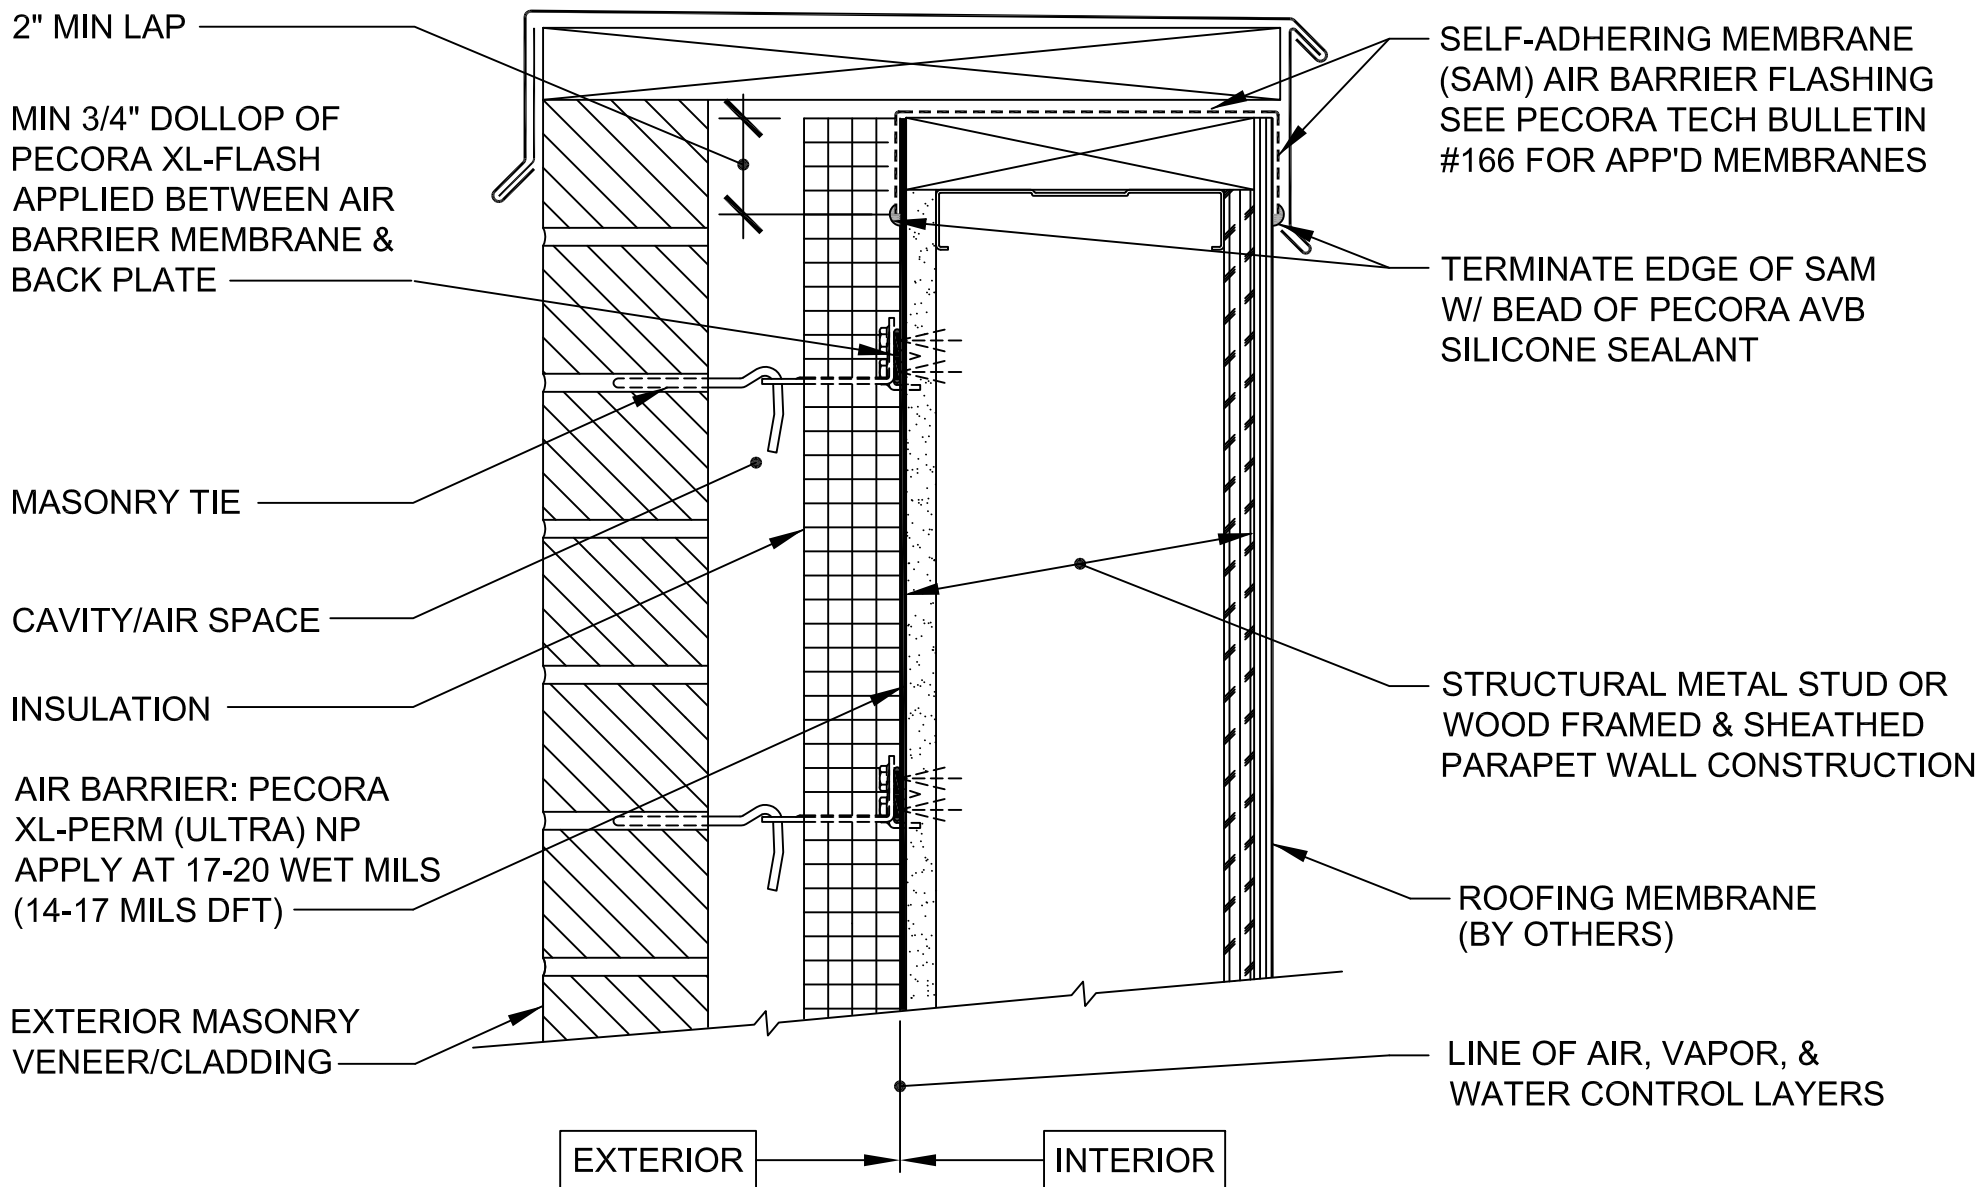

**PECORA
CORPORATION®**

Architectural Weatherproofing Products
U.S.A. • since 1862

Pecora Corporation is a manufacturer of materials and not a licensed design professional. Details prepared by Pecora are schematic only and are offered as a guide for the convenience of Pecora's customers.

07 27 00 - AIR BARRIERS / B2010.80 - EXTERIOR WALL SUPP COMPONENTS


XL-PERM (ULTRA) NP

TREATMENT AT SELF-ADHERING PARAPET FLASHING

NO SCALE

DATE: 10-2018

DRAWING NO.: PEC-DT-NP-PPT-002

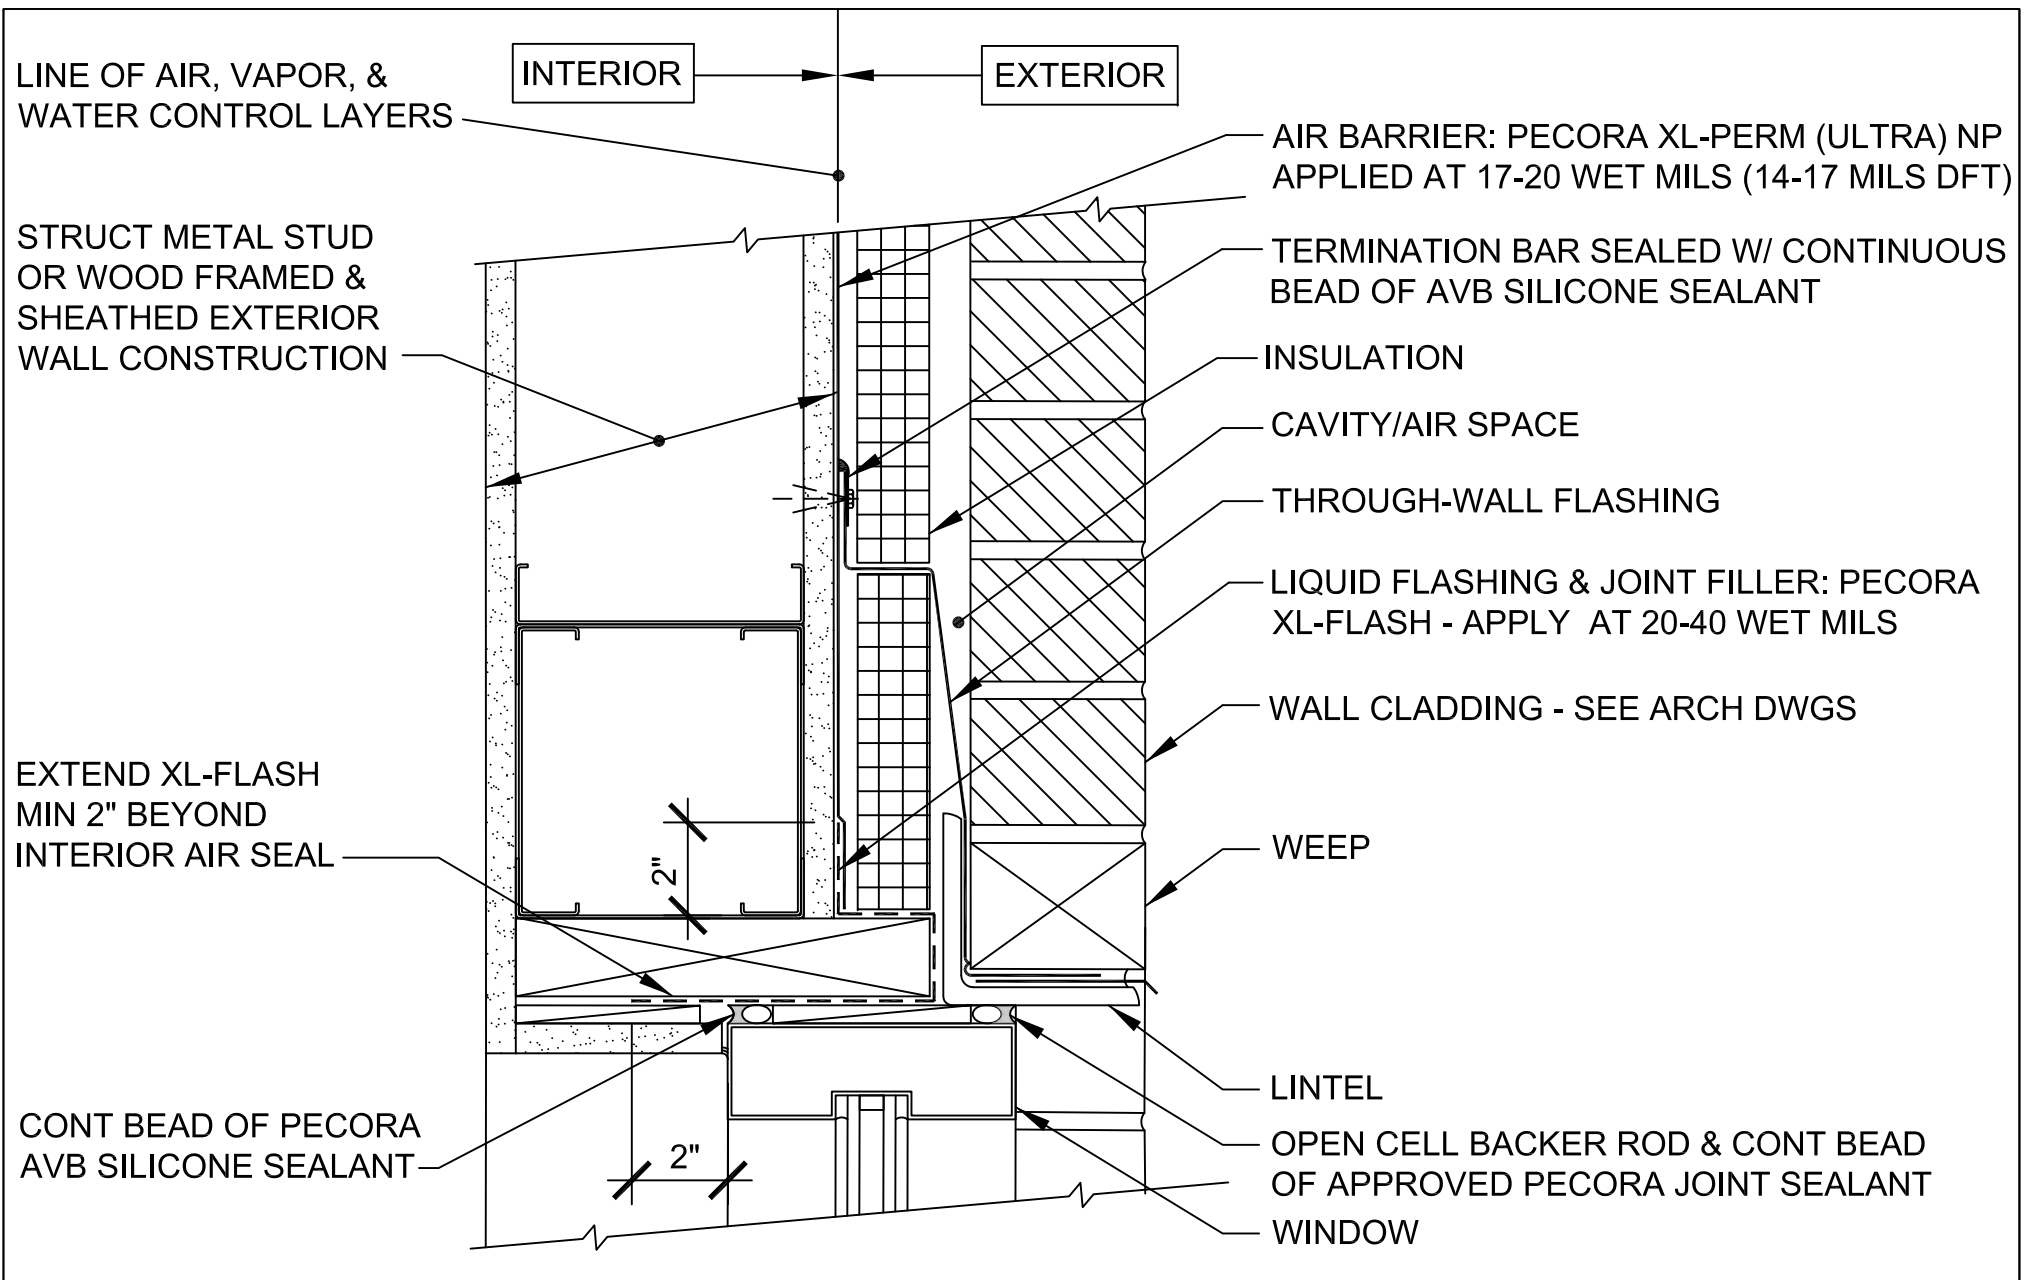

**PECORA
CORPORATION®**

Architectural Weatherproofing Products
U.S.A. • since 1862

Pecora Corporation is a manufacturer of materials and not a licensed design professional. Details prepared by Pecora are schematic only and are offered as a guide for the convenience of Pecora's customers.


07 27 00 - AIR BARRIERS / B2010.80 - EXTERIOR WALL SUPP COMPONENTS

**XL-PERM (ULTRA) NP
ROUGH WINDOW OPENING - HEAD**

NO SCALE

DATE: 10-2018

DRAWING NO.: PEC-DT-NP-RWO-001

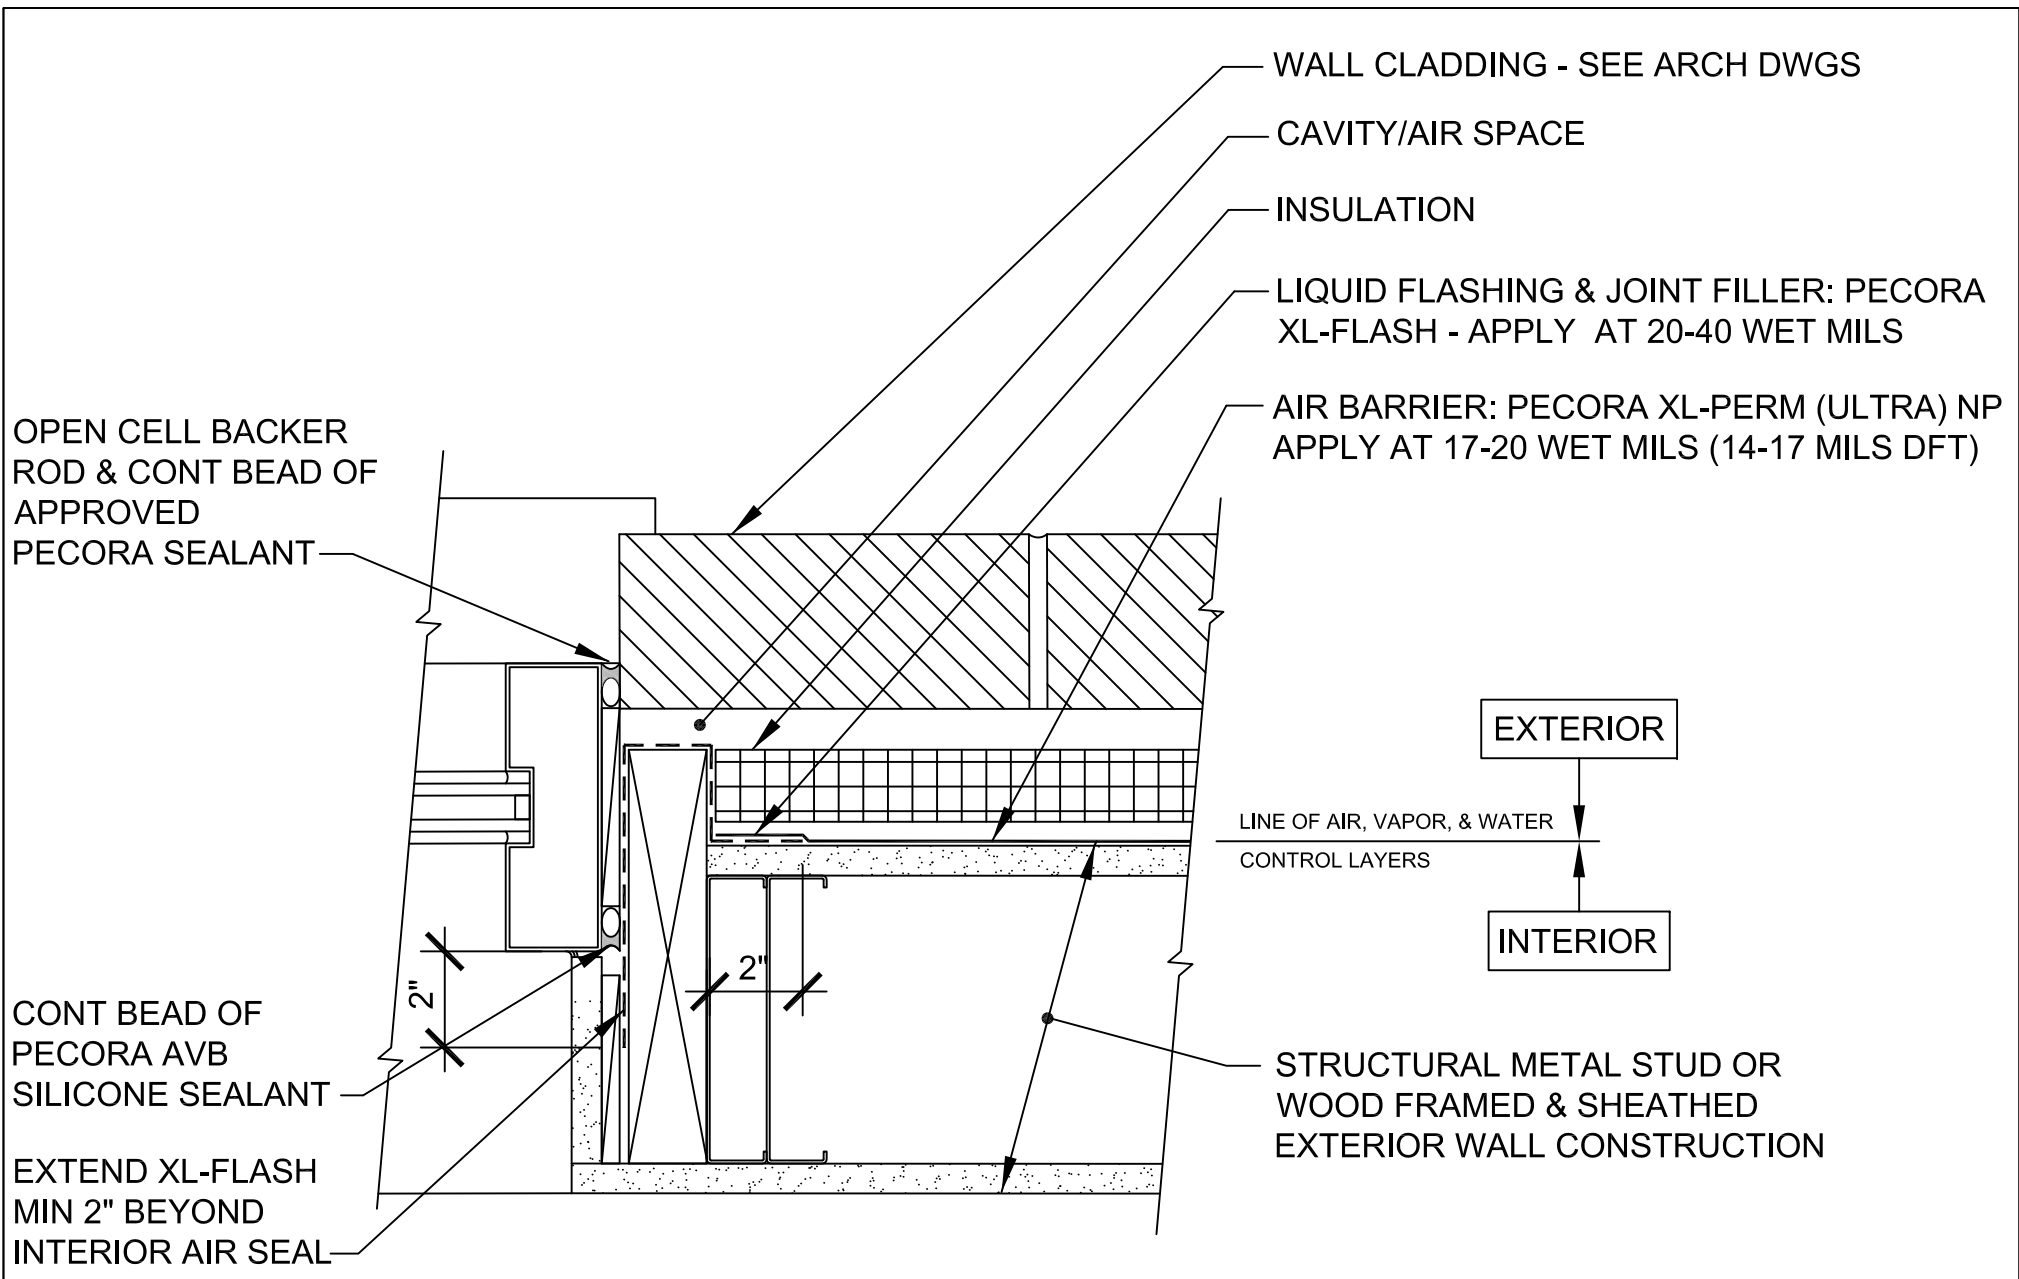

**PECORA
CORPORATION®**

Architectural Weatherproofing Products
U.S.A. • since 1862

Pecora Corporation is a manufacturer of materials and not a licensed design professional. Details prepared by Pecora are schematic only and are offered as a guide for the convenience of Pecora's customers.


07 27 00 - AIR BARRIERS / B2010.80 - EXTERIOR WALL SUPP COMPONENTS

**XL-PERM (ULTRA) NP
ROUGH WINDOW OPENING - JAMB**

NO SCALE

DATE: 10-2018

DRAWING NO.: PEC-DT-NP-RWO-002

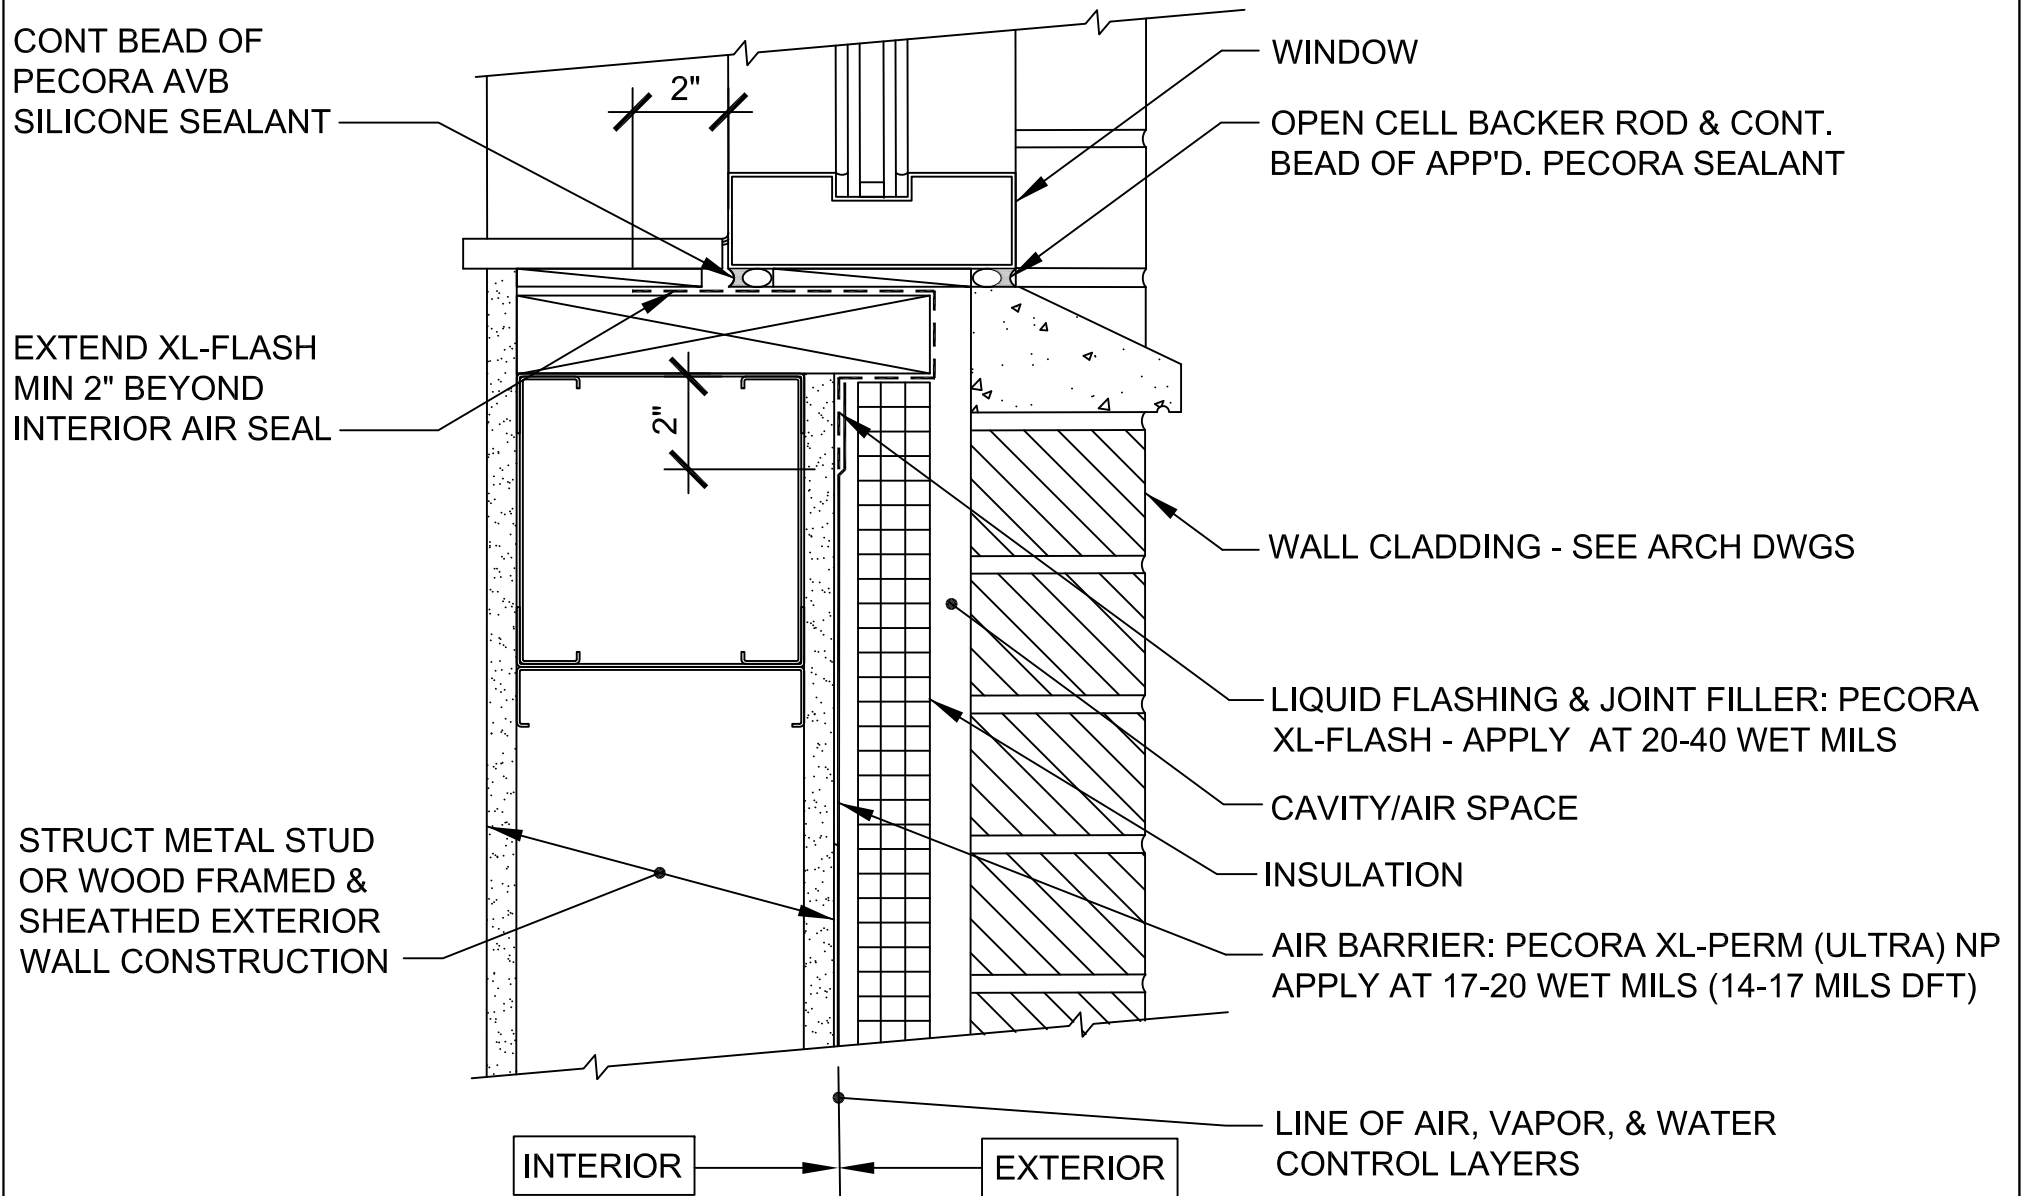

**PECORA
CORPORATION®**

Architectural Weatherproofing Products
U.S.A. • since 1862

Pecora Corporation is a manufacturer of materials and not a licensed design professional. Details prepared by Pecora are schematic only and are offered as a guide for the convenience of Pecora's customers.

07 27 00 - AIR BARRIERS / B2010.80 - EXTERIOR WALL SUPP COMPONENTS

**XL-PERM (ULTRA) NP
ROUGH WINDOW OPENING - SILL**

NO SCALE

DATE: 10-2018

DRAWING NO.: PEC-DT-NP-RWO-003

PLYWOOD, OSB, OR
GYPSUM SHEATHING


WOOD OR STRUCTURAL
METAL STUD FRAMING

FILL NON-MOVING JOINTS
& SEAMS WITH PECORA
XL-FLASH

EXTERIOR

LIQUID FLASHING & JOINT FILLER:
PECORA XL-FLASH - APPLY AT
20-40 WET MILS CENTERED
OVER JOINT

AIR BARRIER: PECORA
XL-PERM (ULTRA) NP
APPLY TO SHEATHING
AT 17-20 WET MILS
(14-17 MILS DFT)

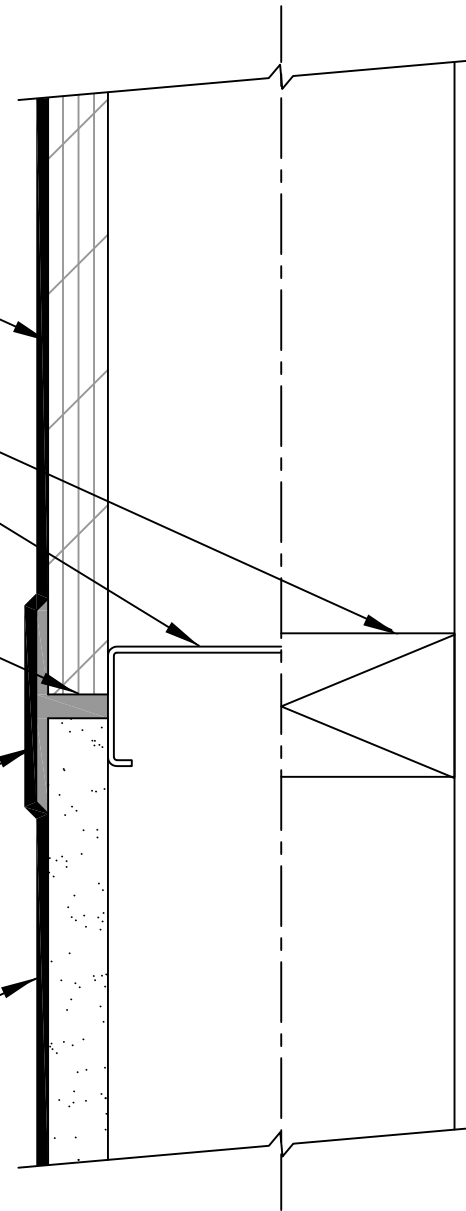

**PECORA
CORPORATION®**

Architectural Weatherproofing Products
U.S.A. • since 1862

Pecora Corporation is a manufacturer of materials and not a licenced design professional. Details prepared by Pecora are schematic only and are offered as a guide for the convenience of Pecora's customers.

07 27 00 - AIR BARRIERS / B2010.80 EXTERIOR WALL SUPP COMPONENTS

**XL-PERM (ULTRA) NP
PLYWOOD SHEATHING JOINT TREATMENT**

NO SCALE

DATE: 10-2018


DRAWING NO.: PEC-DT-NP-SJT-001

SUBSTRATE VISIBLY WET,
FROZEN, OR CONTAMINATED
WITH FILM-FORMING OR
BOND-INHIBITING
MATERIALS

EXTERIOR

MIS-ALIGNED SHEATHING
PANELS

PROTRUDING FASTENER NOT
INSTALLED FLUSH WITH
FACE OF SHEATHING

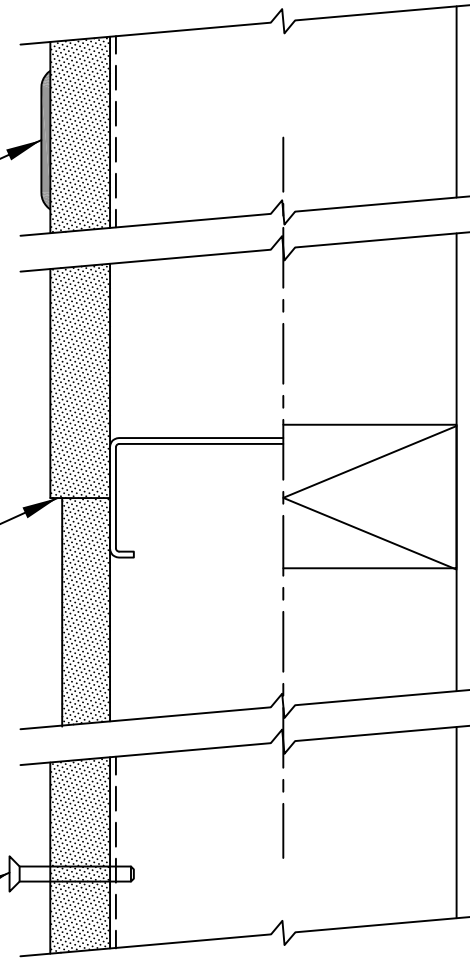

**PECORA
CORPORATION®**

Architectural Weatherproofing Products
U.S.A. • since 1862

Pecora Corporation is a manufacturer of materials and not a licenced design professional. Details prepared by Pecora are schematic only and are offered as a guide for the convenience of Pecora's customers.

07 27 00 - AIR BARRIERS / B2010.80 EXTERIOR WALL SUPP COMPONENTS
XL-PERM (ULTRA) NP
SUBSTRATE DEFECTS - SHEATHING

NO SCALE

DATE: 10-2018

DRAWING NO.: PEC-DT-NP-SUB-001

CONCRETE MASONRY

EXCESS MORTAR AT
PROJECTING MASONRY
ACCESSORY

MORTAR JOINT NOT
STRUCK FLUSH WITH
FACE OF MASONRY


EXTERIOR

VOID IN MORTAR JOINT

CAST-IN-PLACE CONCRETE

FIN PROJECTION

HONEYCOMB OR
OTHER VOID

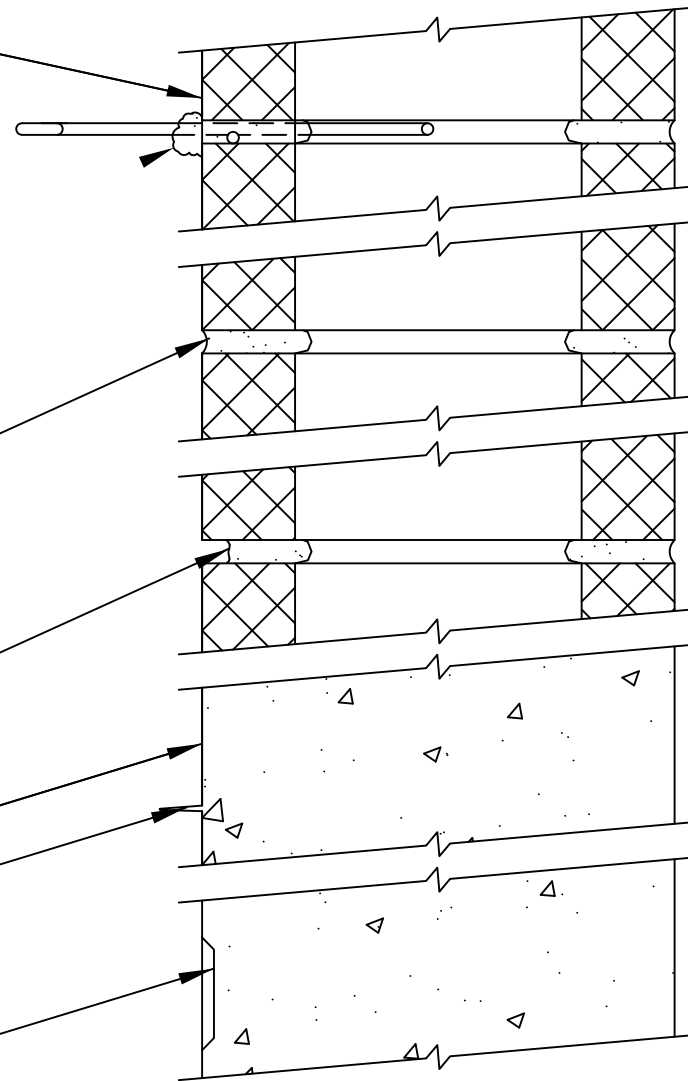

**PECORA
CORPORATION®**

Architectural Weatherproofing Products
U.S.A. • since 1862

Pecora Corporation is a manufacturer of materials and not a licenced design professional. Details prepared by Pecora are schematic only and are offered as a guide for the convenience of Pecora's customers.


07 27 00 - AIR BARRIERS / B2010.80 EXTERIOR WALL SUPP COMPONENTS

**XL-PERM (ULTRA) NP
SUBSTRATE DEFECTS - CONCRETE & MASONRY**

NO SCALE

DATE: 10-2018

DRAWING NO.: PEC-DT-NP-SUB-002

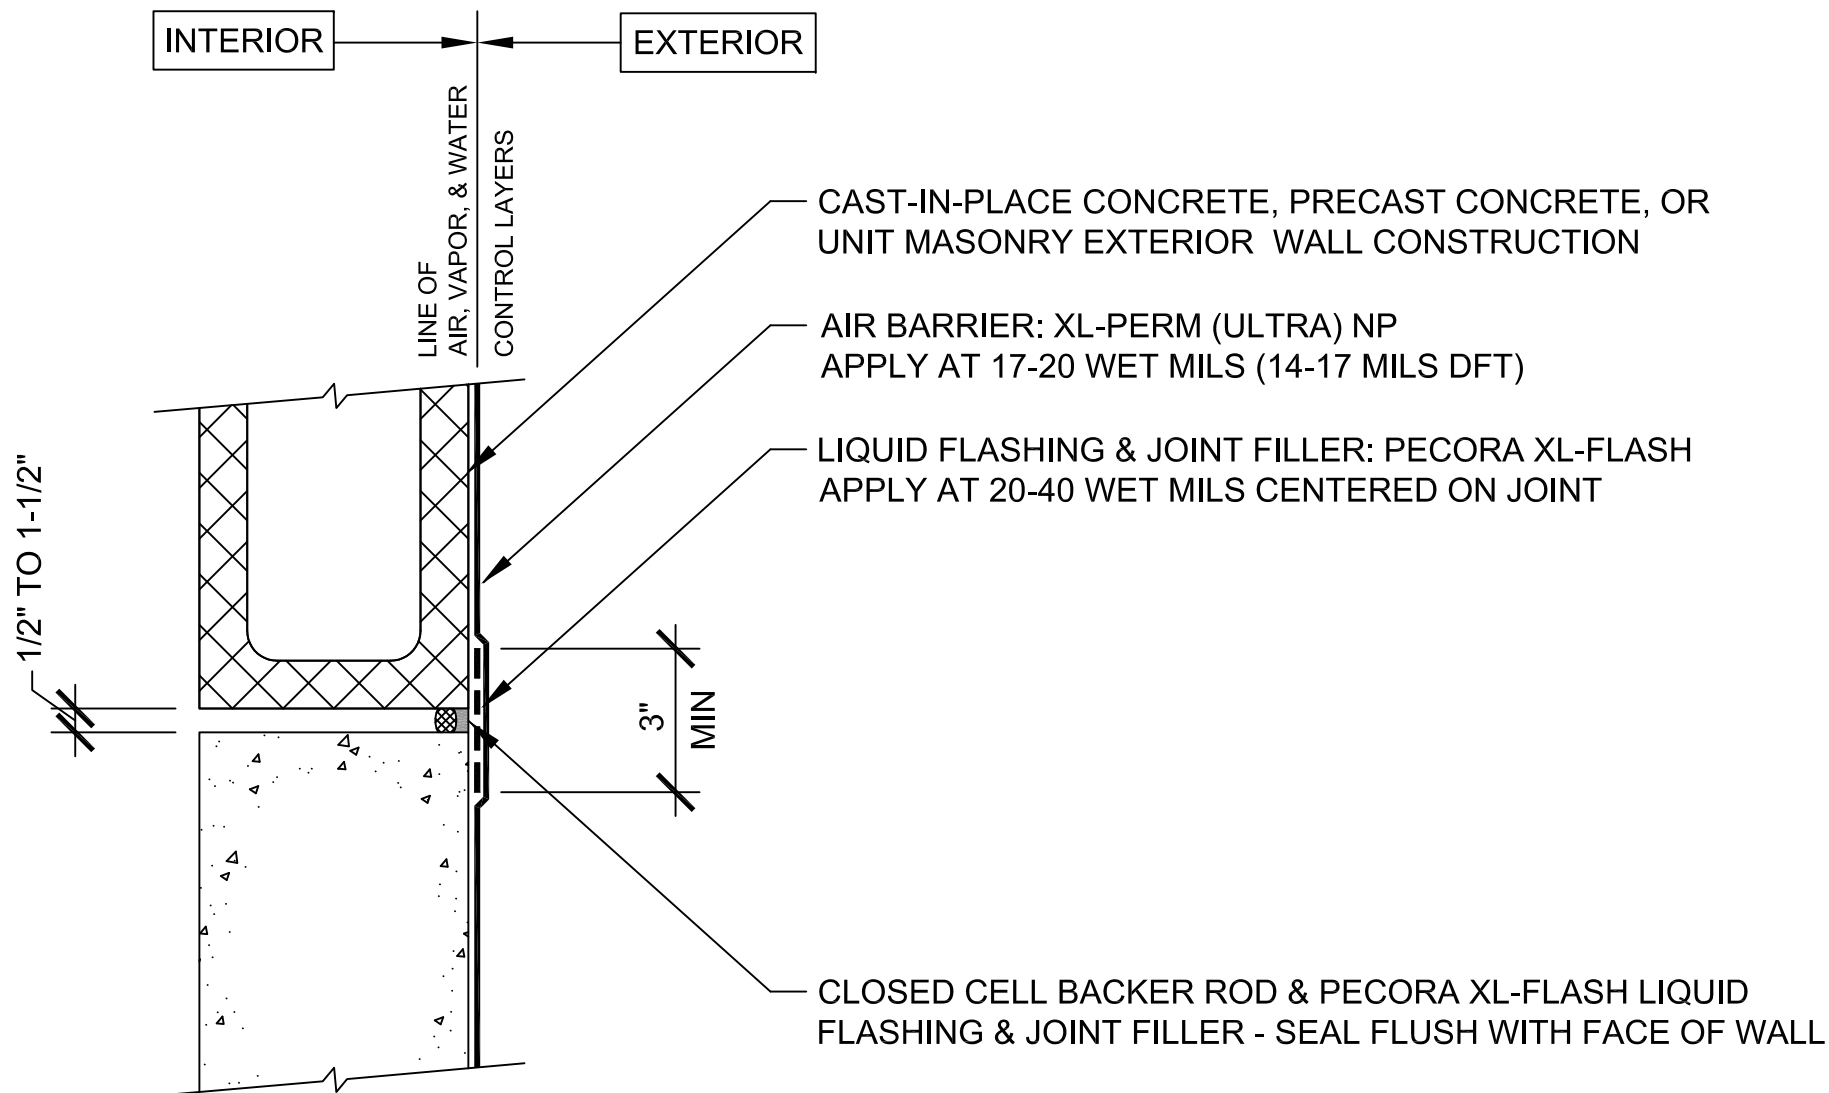

**PECORA
CORPORATION®**

Architectural Weatherproofing Products
U.S.A. • since 1862

Pecora Corporation is a manufacturer of materials and not a licensed design professional. Details prepared by Pecora are schematic only and are offered as a guide for the convenience of Pecora's customers.


07 27 00 - AIR BARRIERS / B2010.80 - EXTERIOR WALL SUPP COMPONENTS

**XL-PERM (ULTRA) NP
STATIC (NON-MOVING) TRANSITIONS**

NO SCALE

DATE: 10-2018

DRAWING NO.: PEC-DT-NP-TRA-001

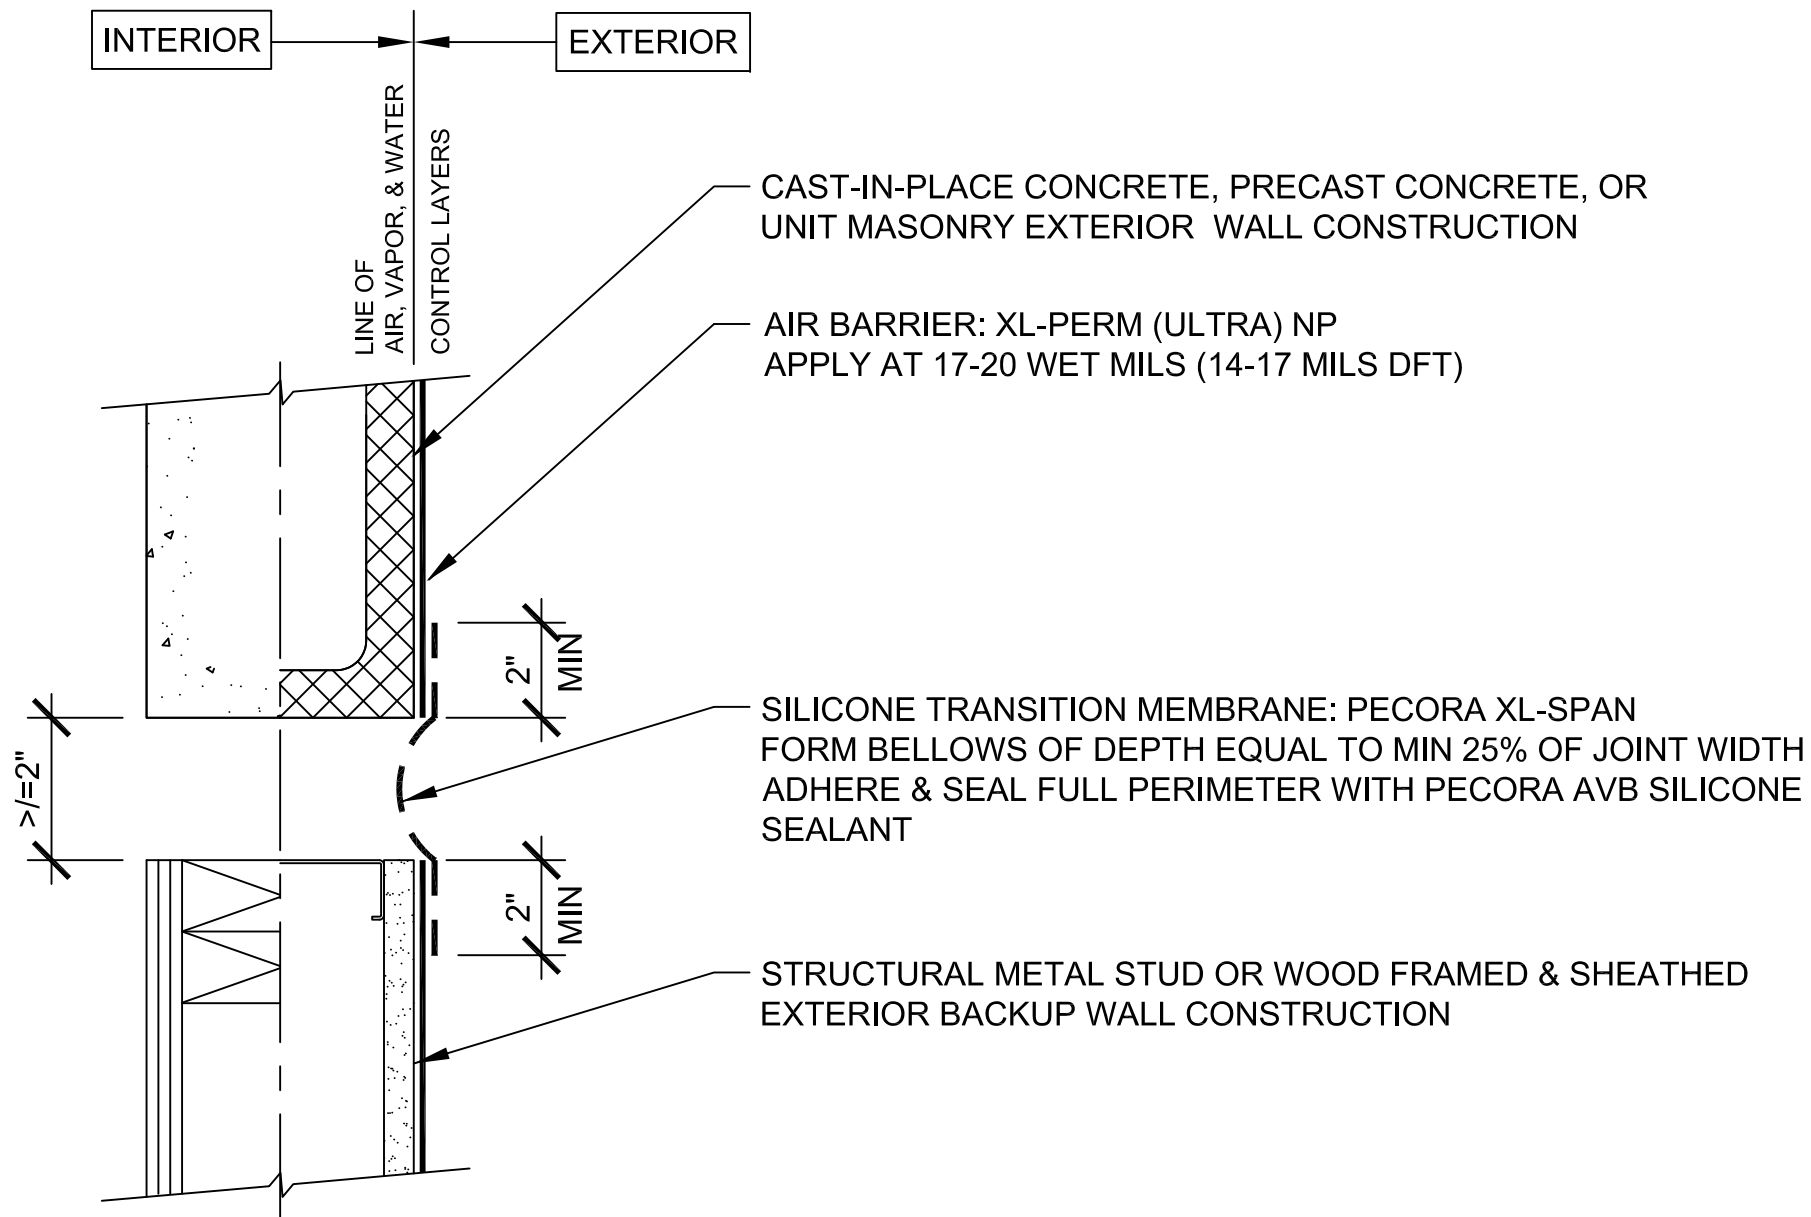

**PECORA
CORPORATION®**

Architectural Weatherproofing Products
U.S.A. • since 1862

Pecora Corporation is a manufacturer of materials and not a licensed design professional. Details prepared by Pecora are schematic only and are offered as a guide for the convenience of Pecora's customers.

07 27 00 - AIR BARRIERS / B2010.80 - EXTERIOR WALL SUPP COMPONENTS

**XL-PERM (ULTRA) NP
DYNAMIC (MOVING) TRANSITIONS (BLDG. EJs)**

NO SCALE

DATE: 10-2018

DRAWING NO.: PEC-DT-NP-TRA-002